




AutoCAD LT 2006
22.04.05
C - 3
21 x 30
0,06m²
TORING d.o.o.

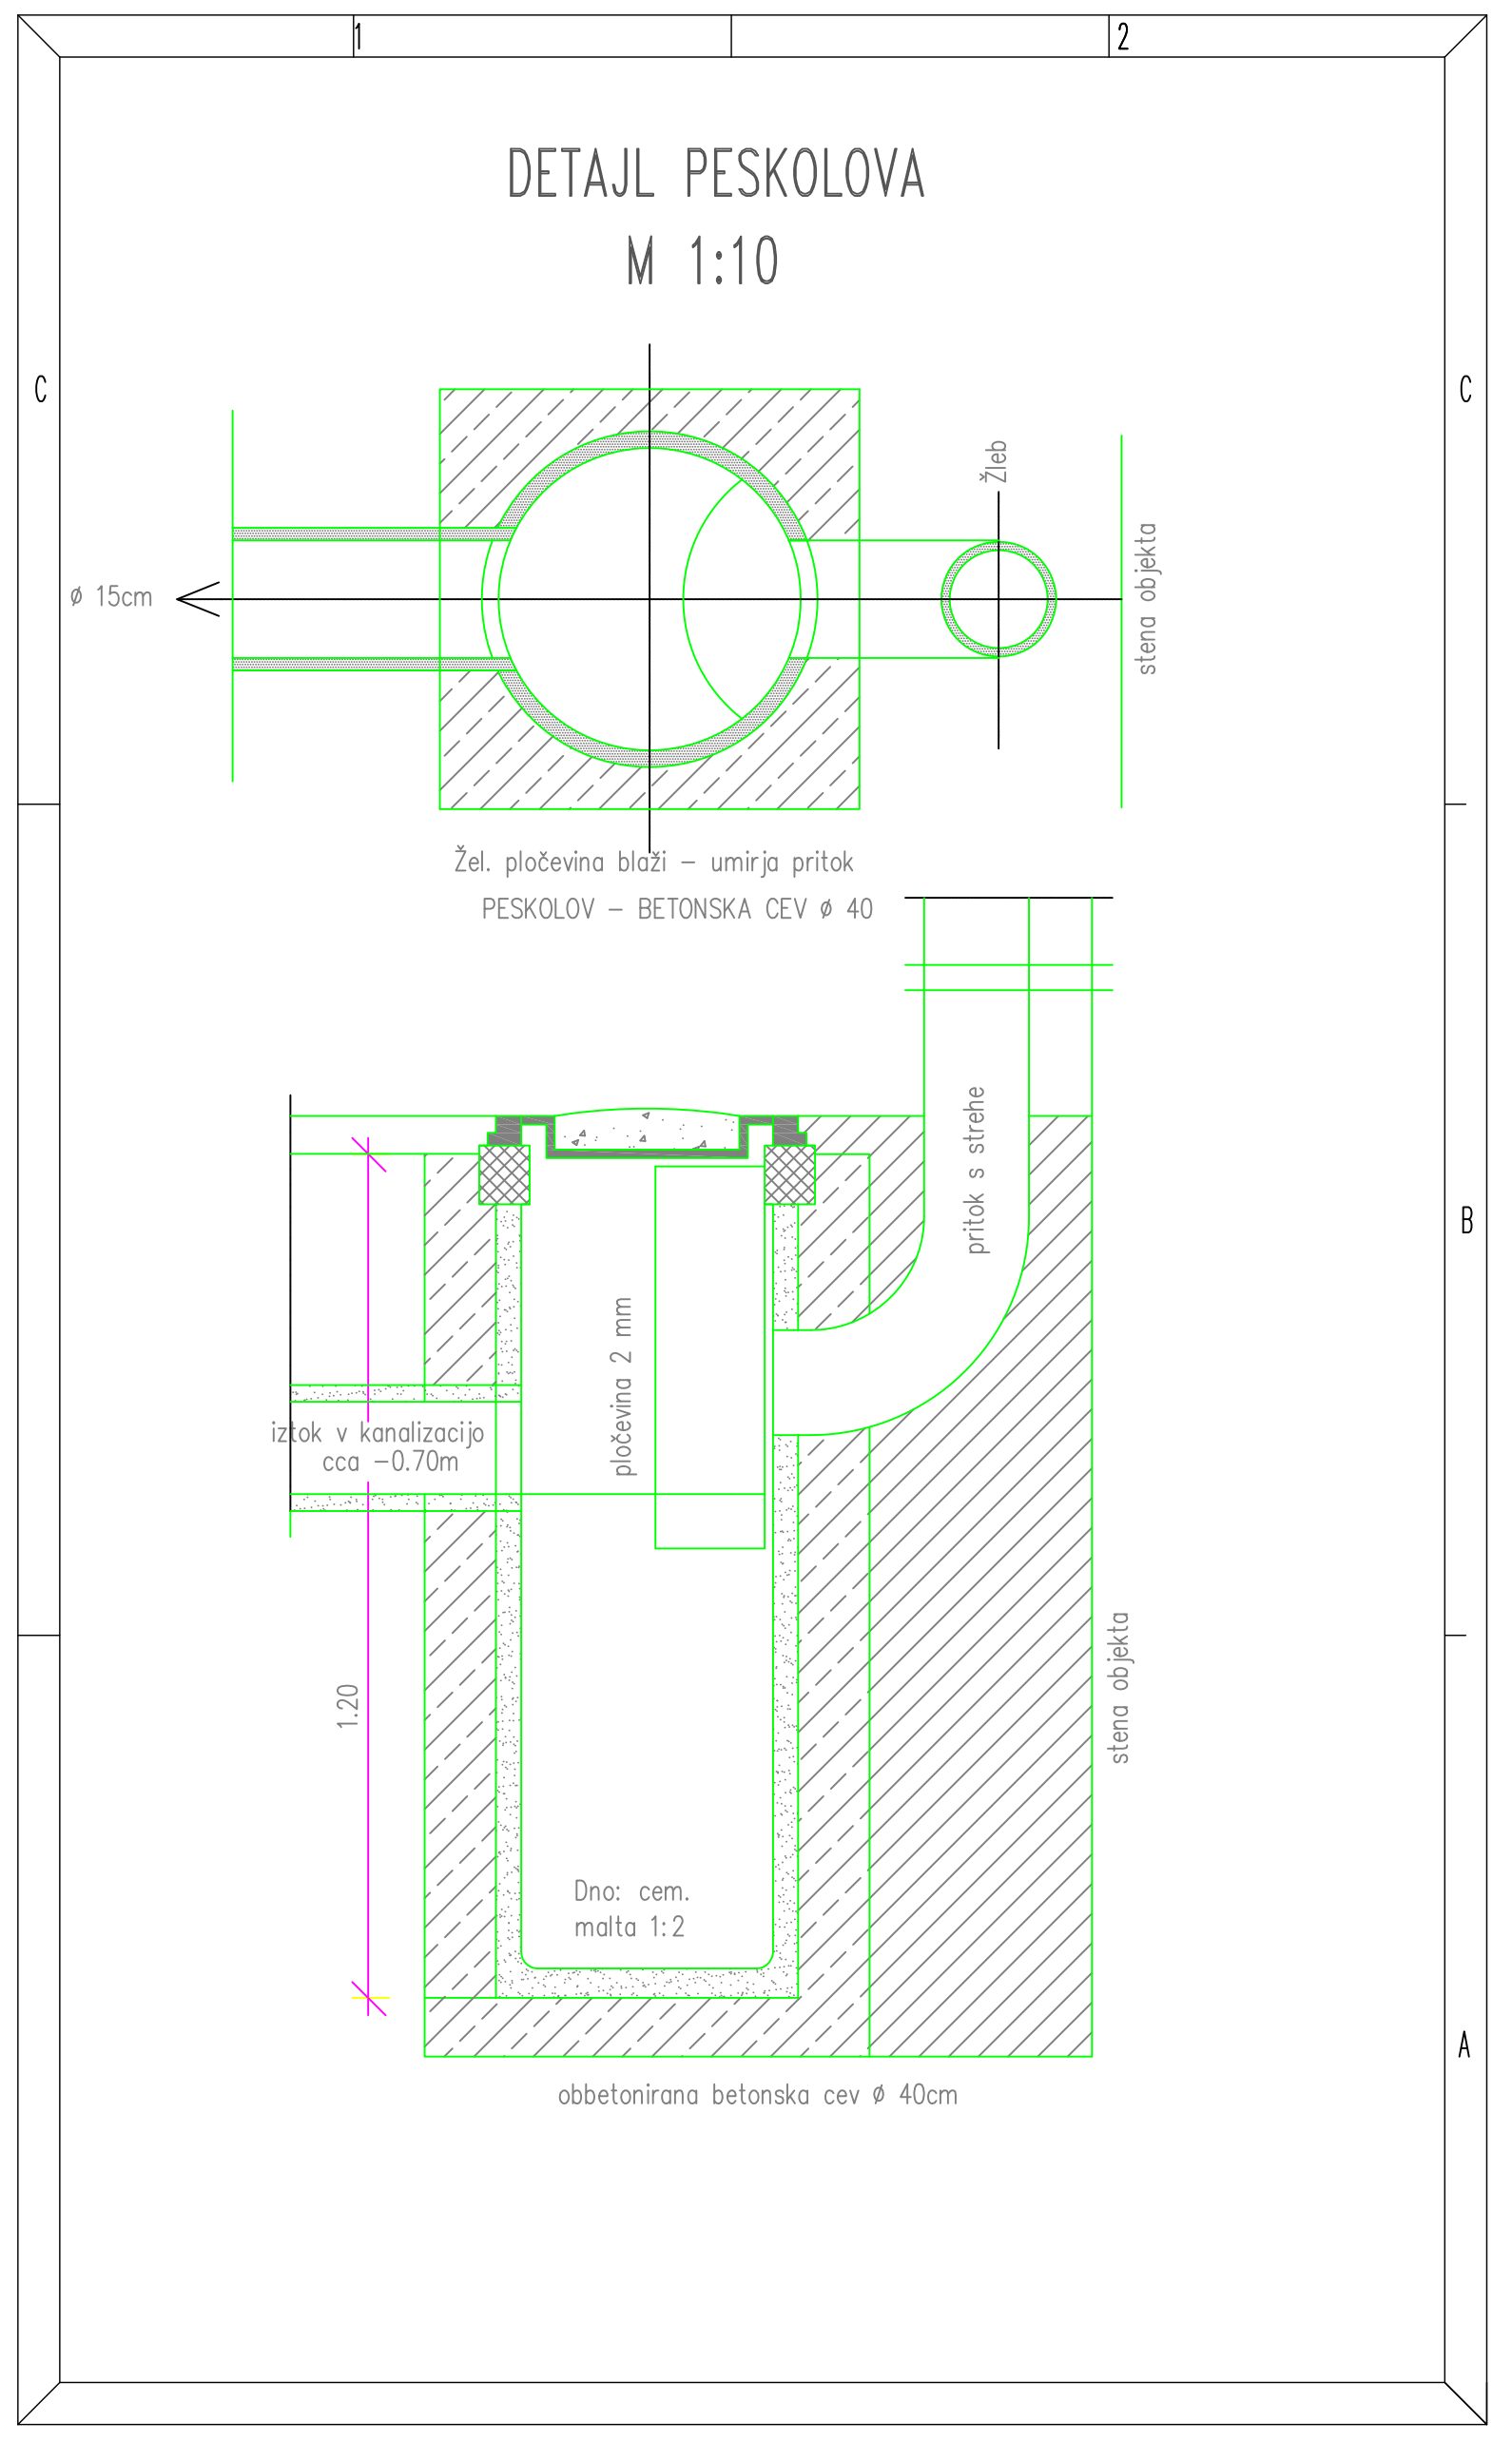


AutoCAD LT 2006
22.04.05
C - 3
21 x 30
0,06m²
TORING d.o.o.

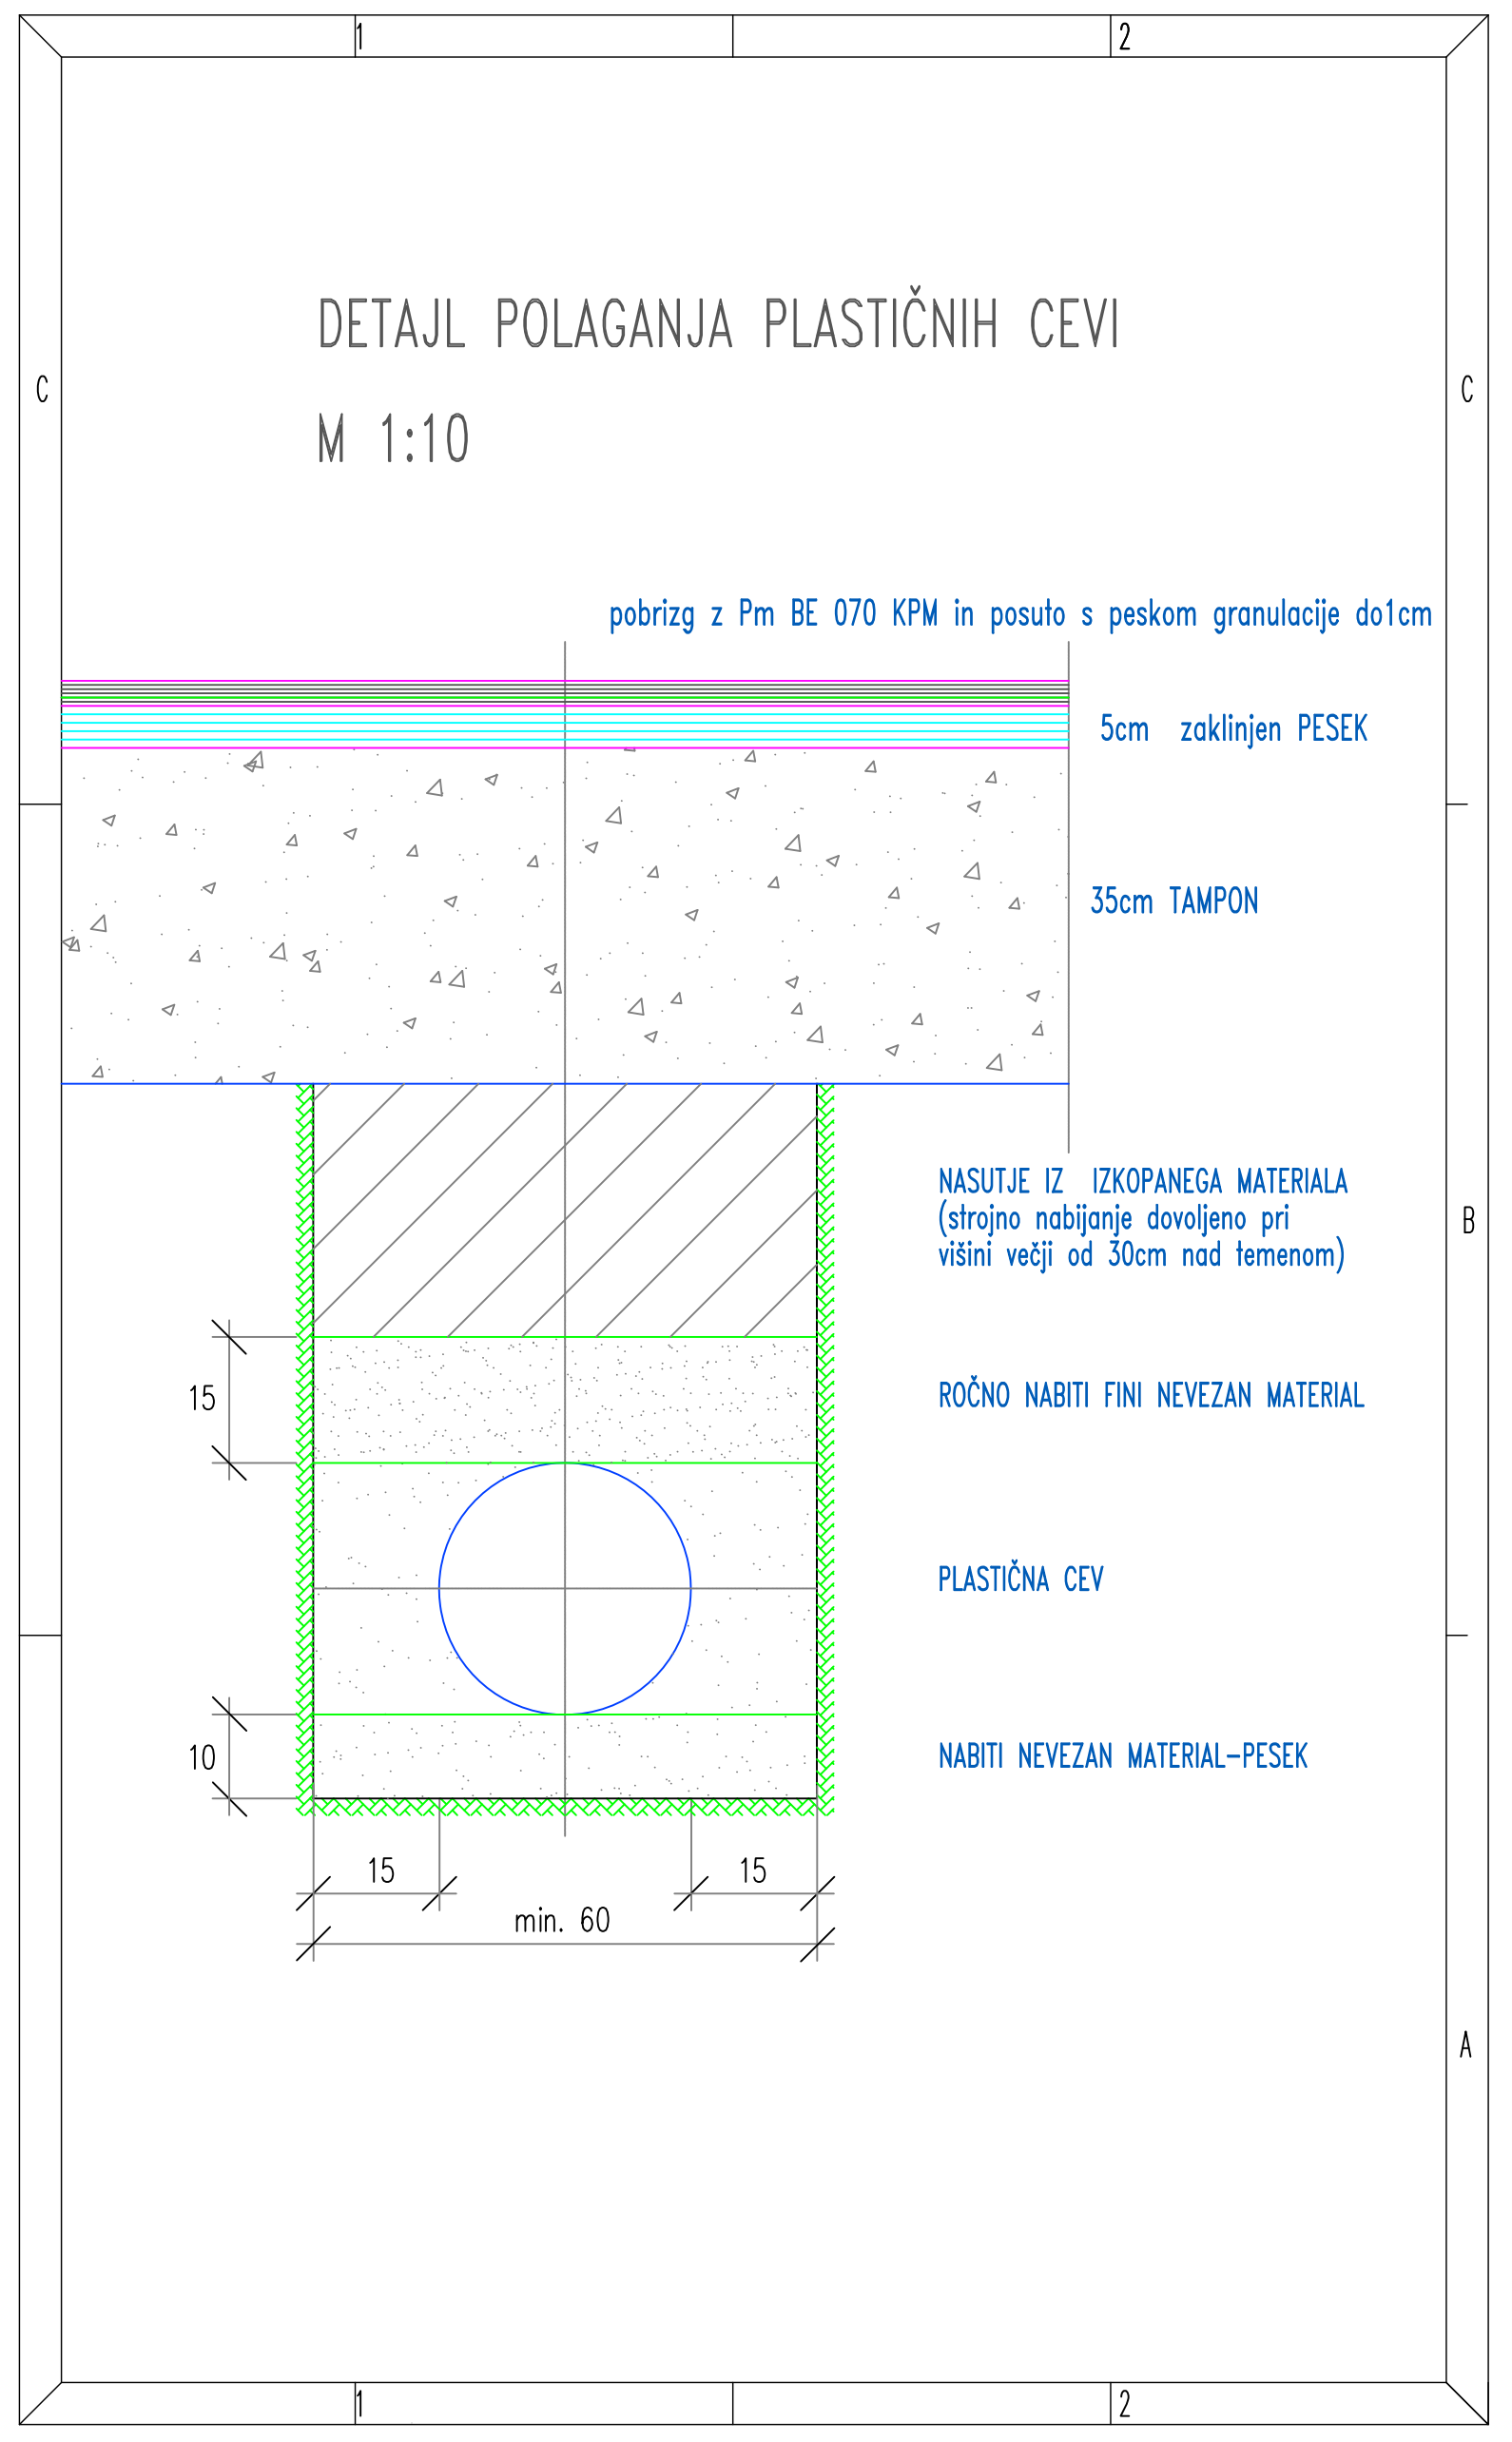


AutoCAD LT 2006
22.04.05
C - 3
21 x 30
0,06m²
TORING d.o.o.

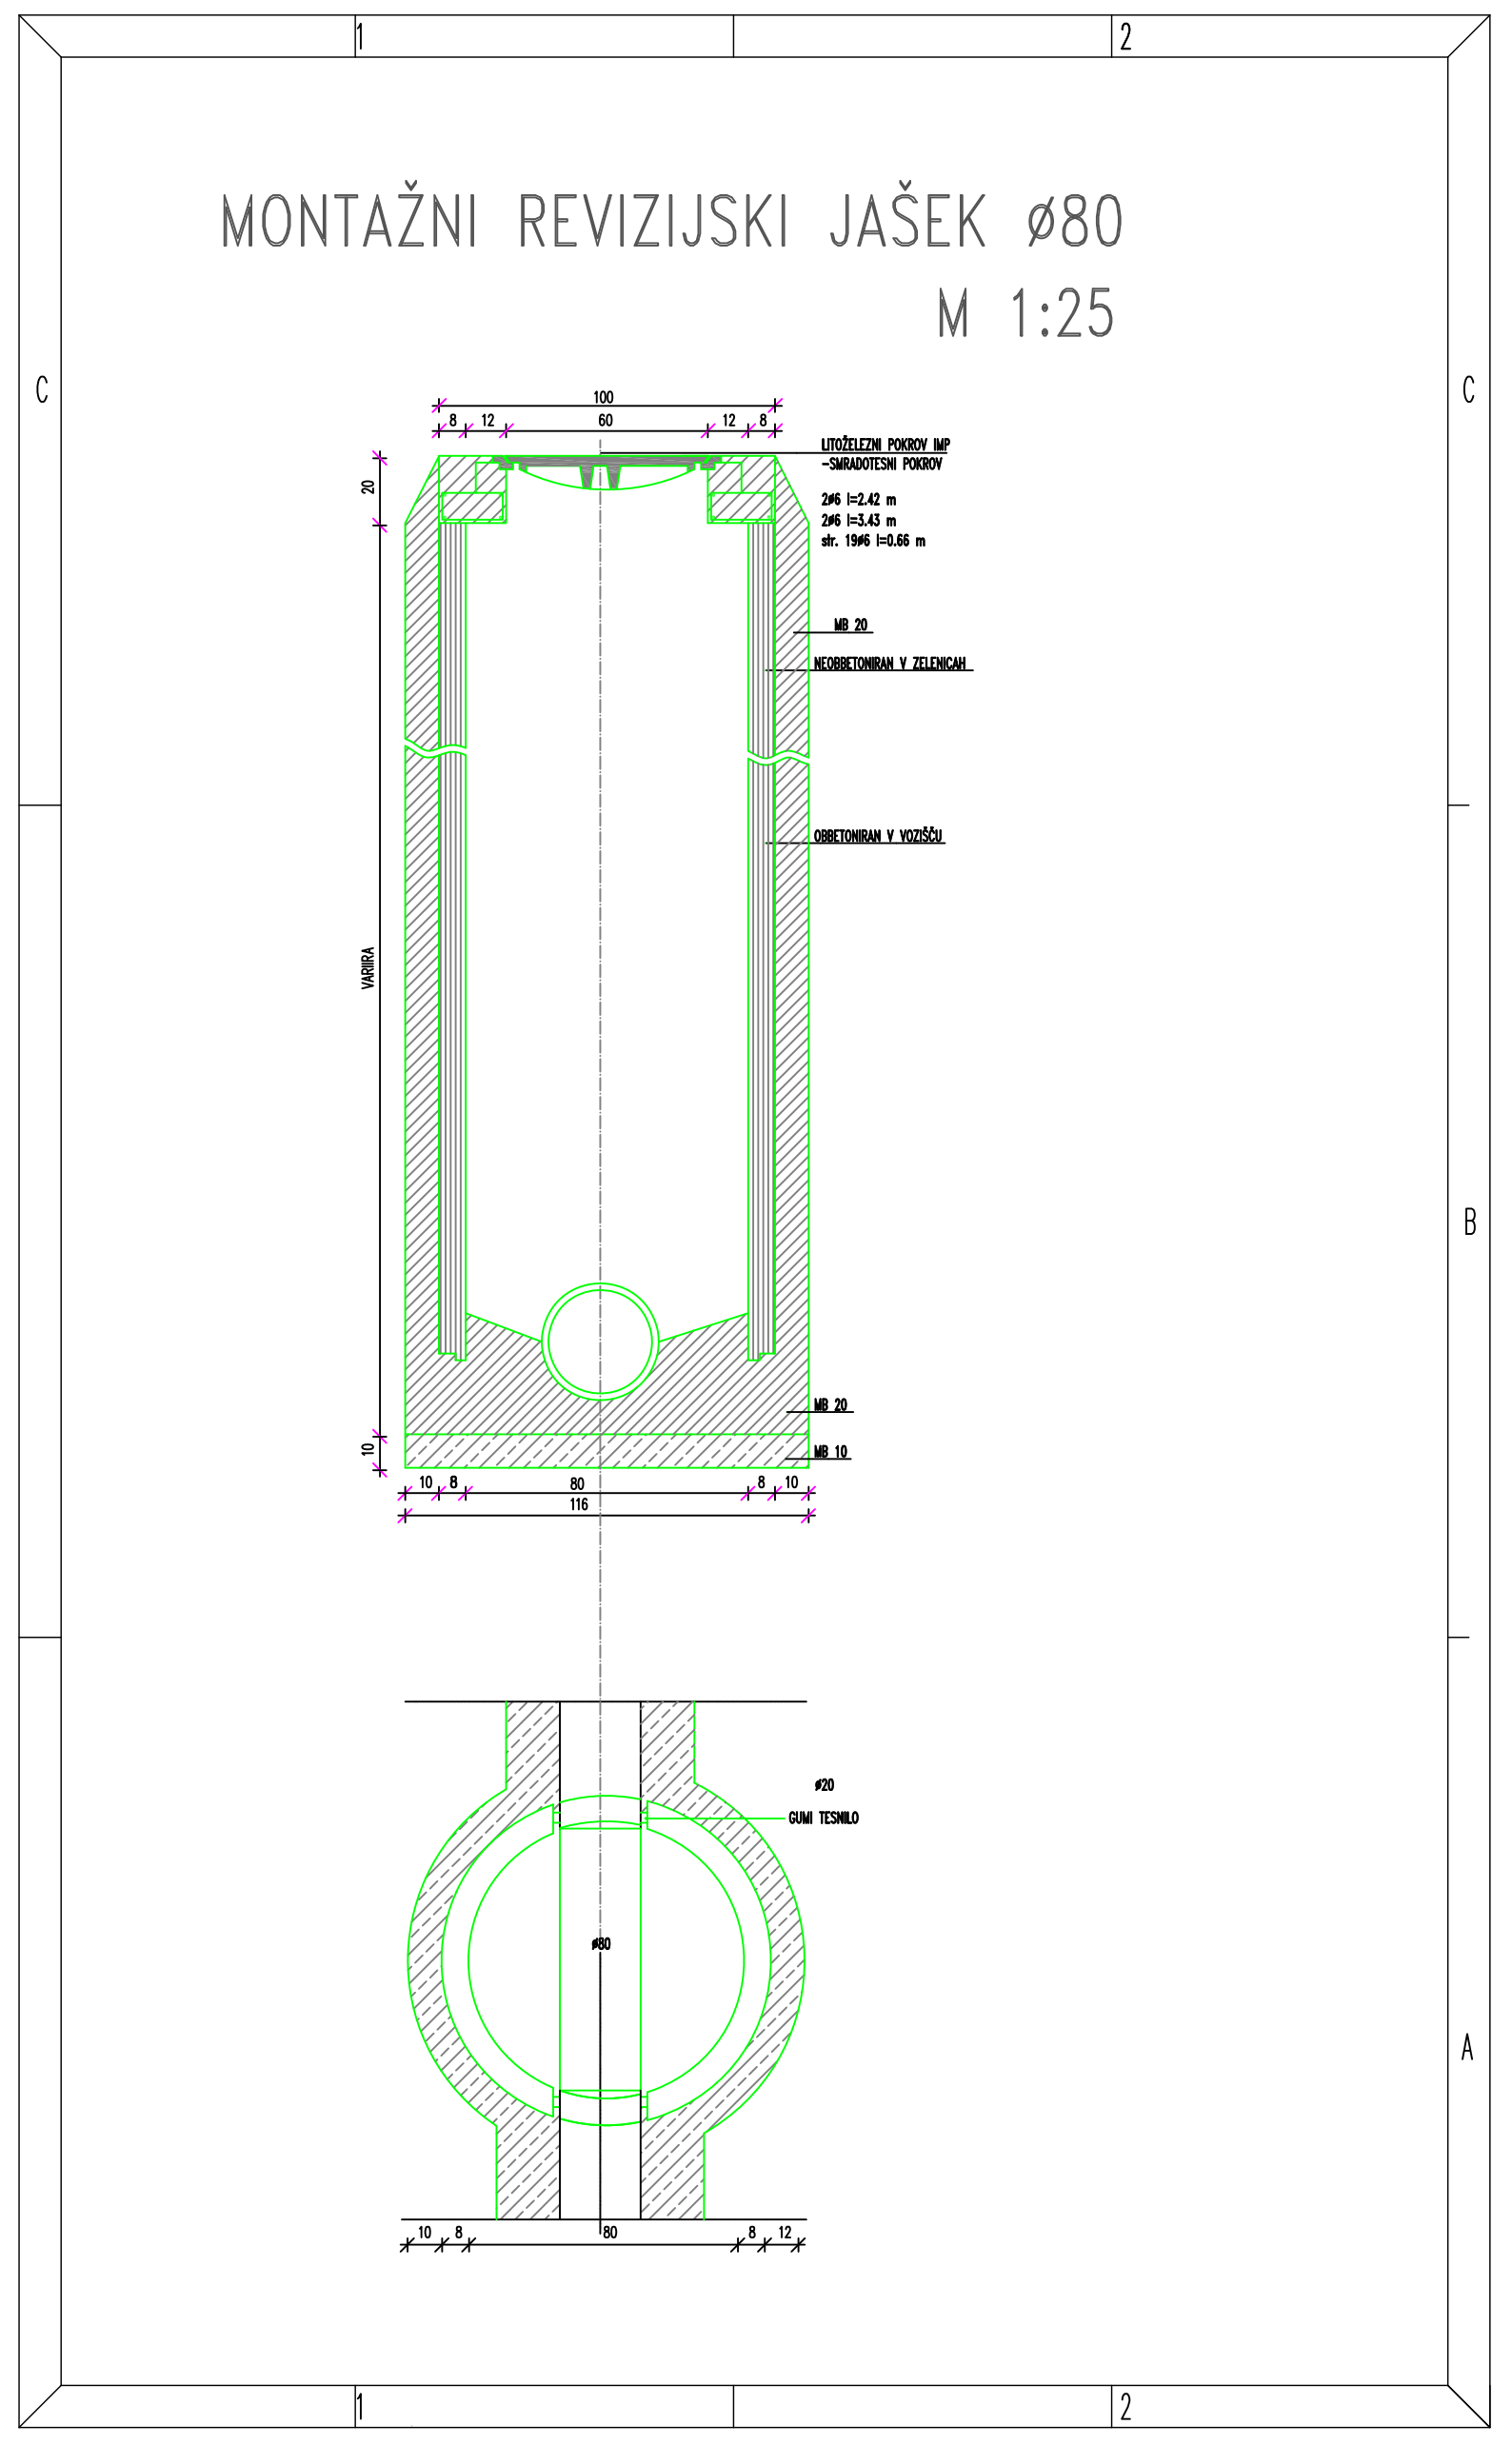

AutoCAD LT 2006
22.04.05
C - 3
21 x 30
0,06m²
TORING d.o.o.

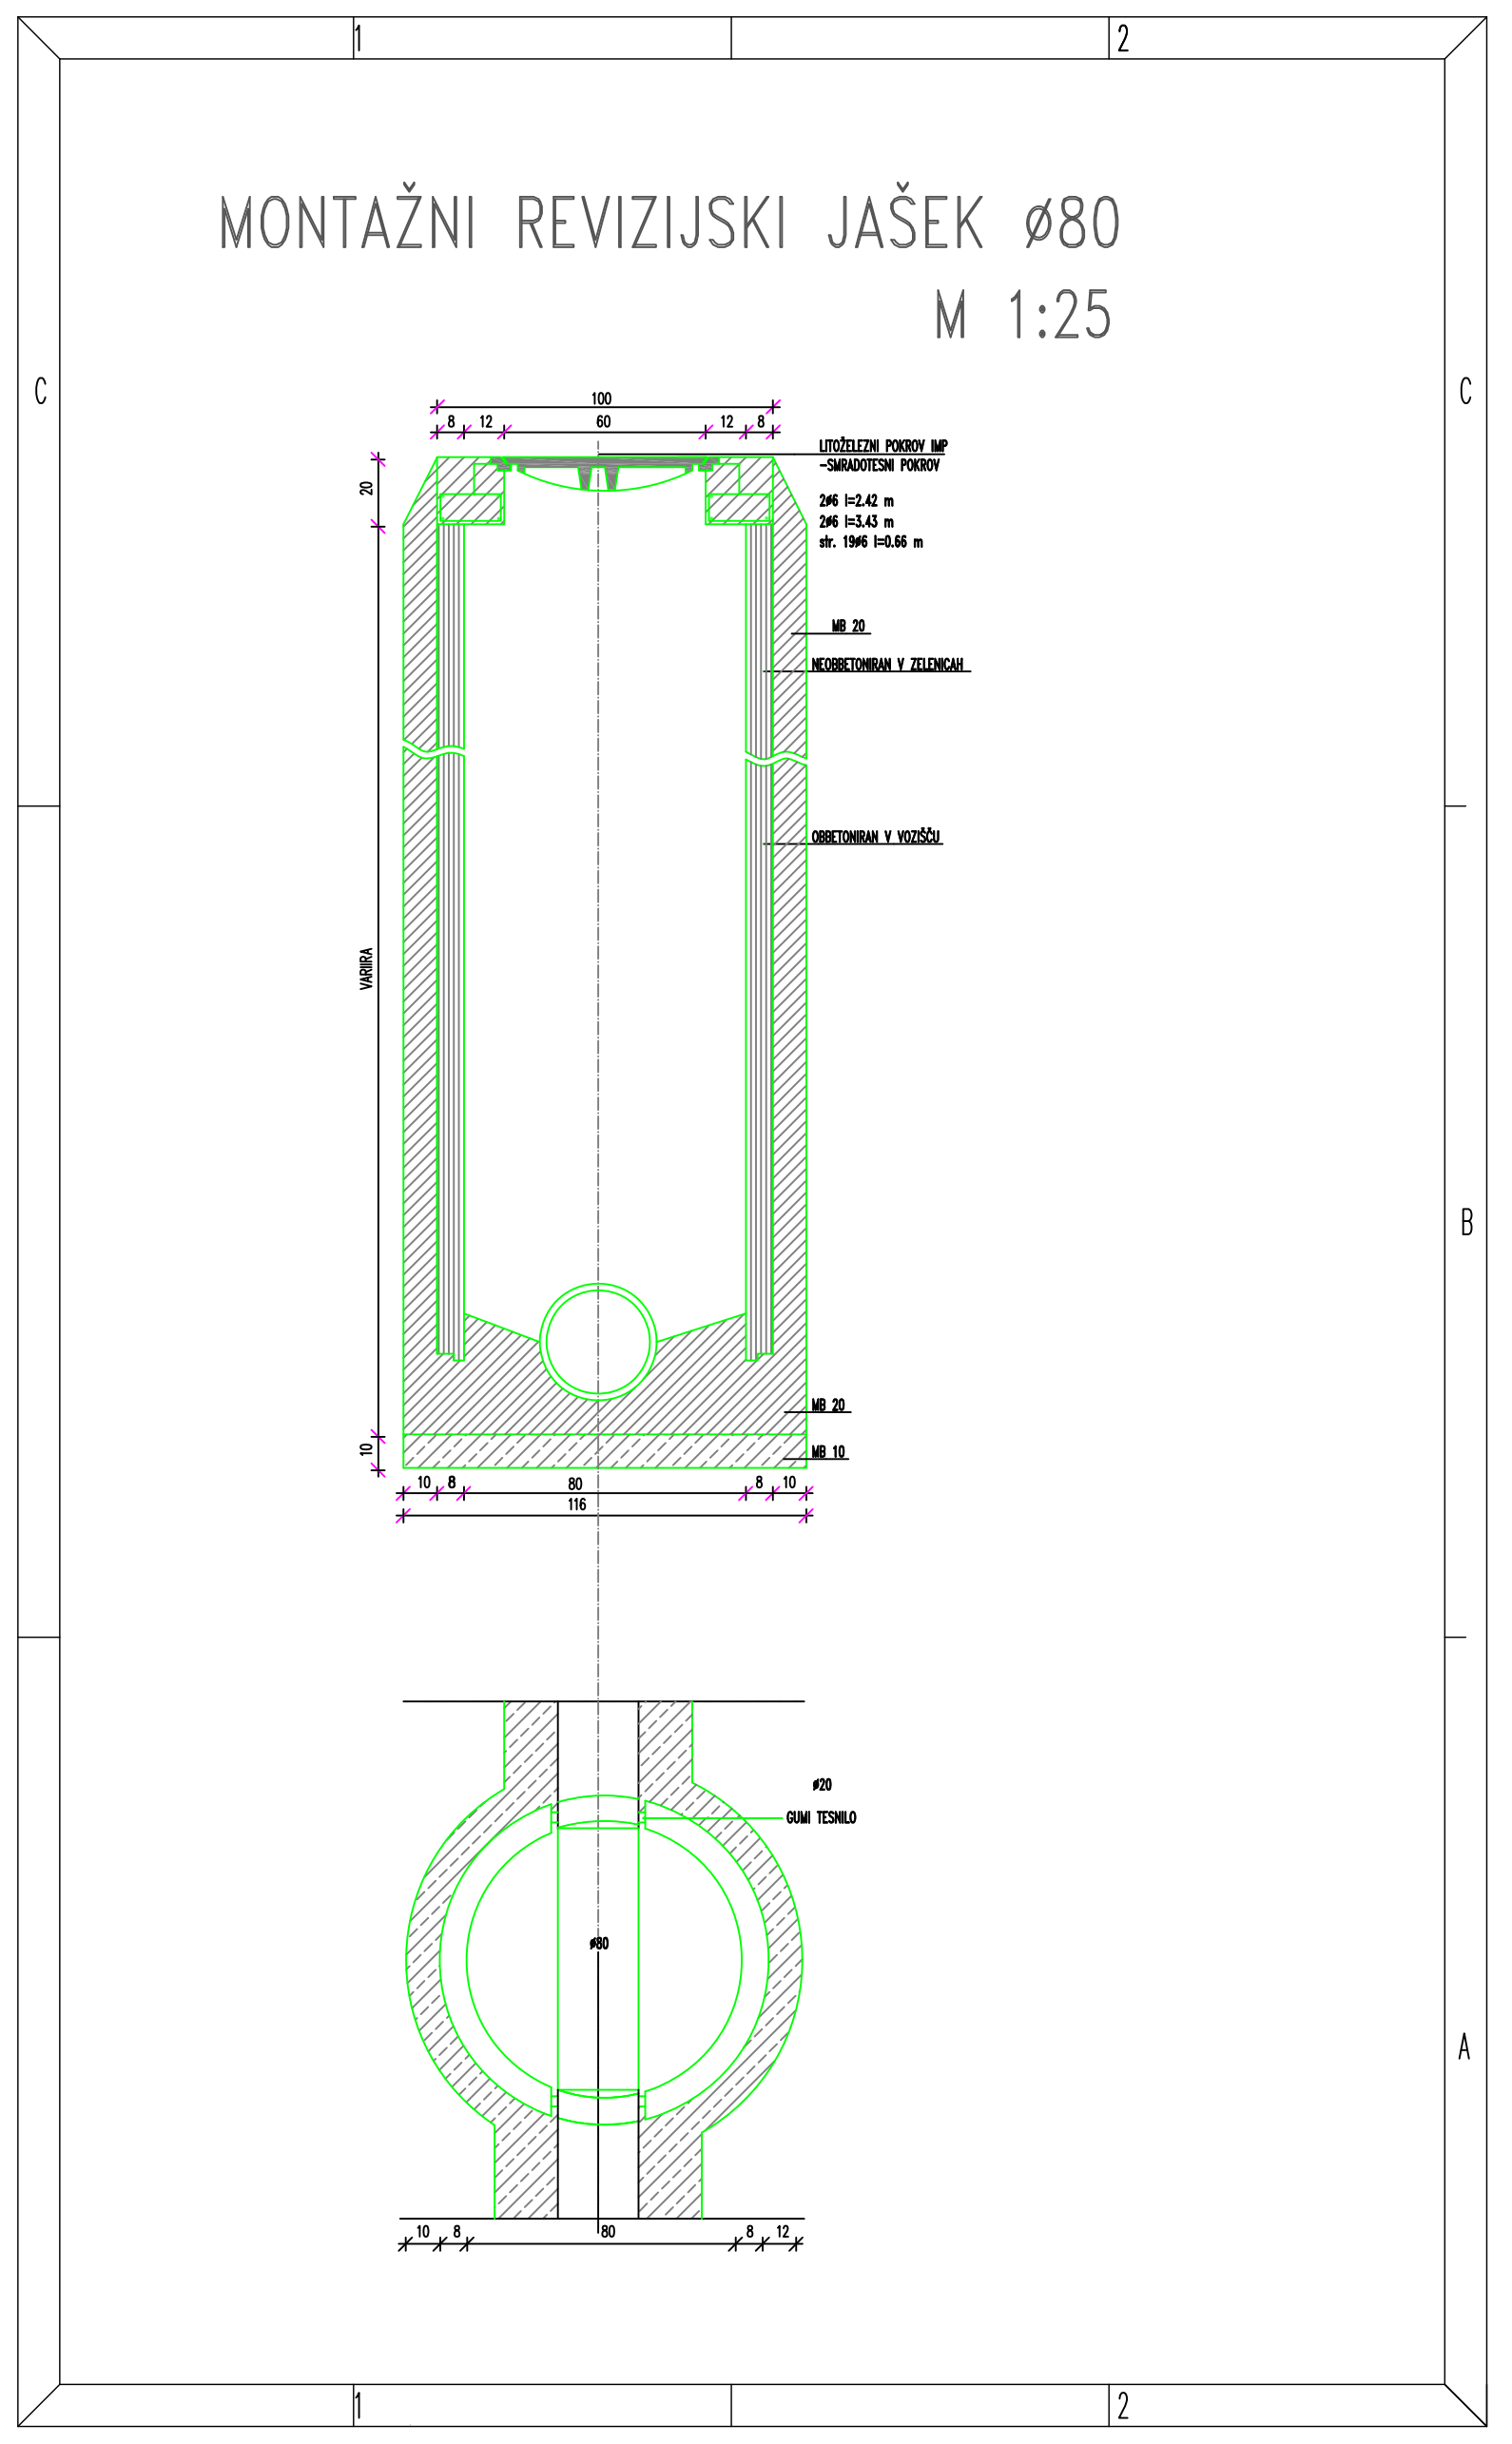

AutoCAD LT 2006
22.04.05
C - 3
21 x 30
0,06m²
TORING d.o.o.

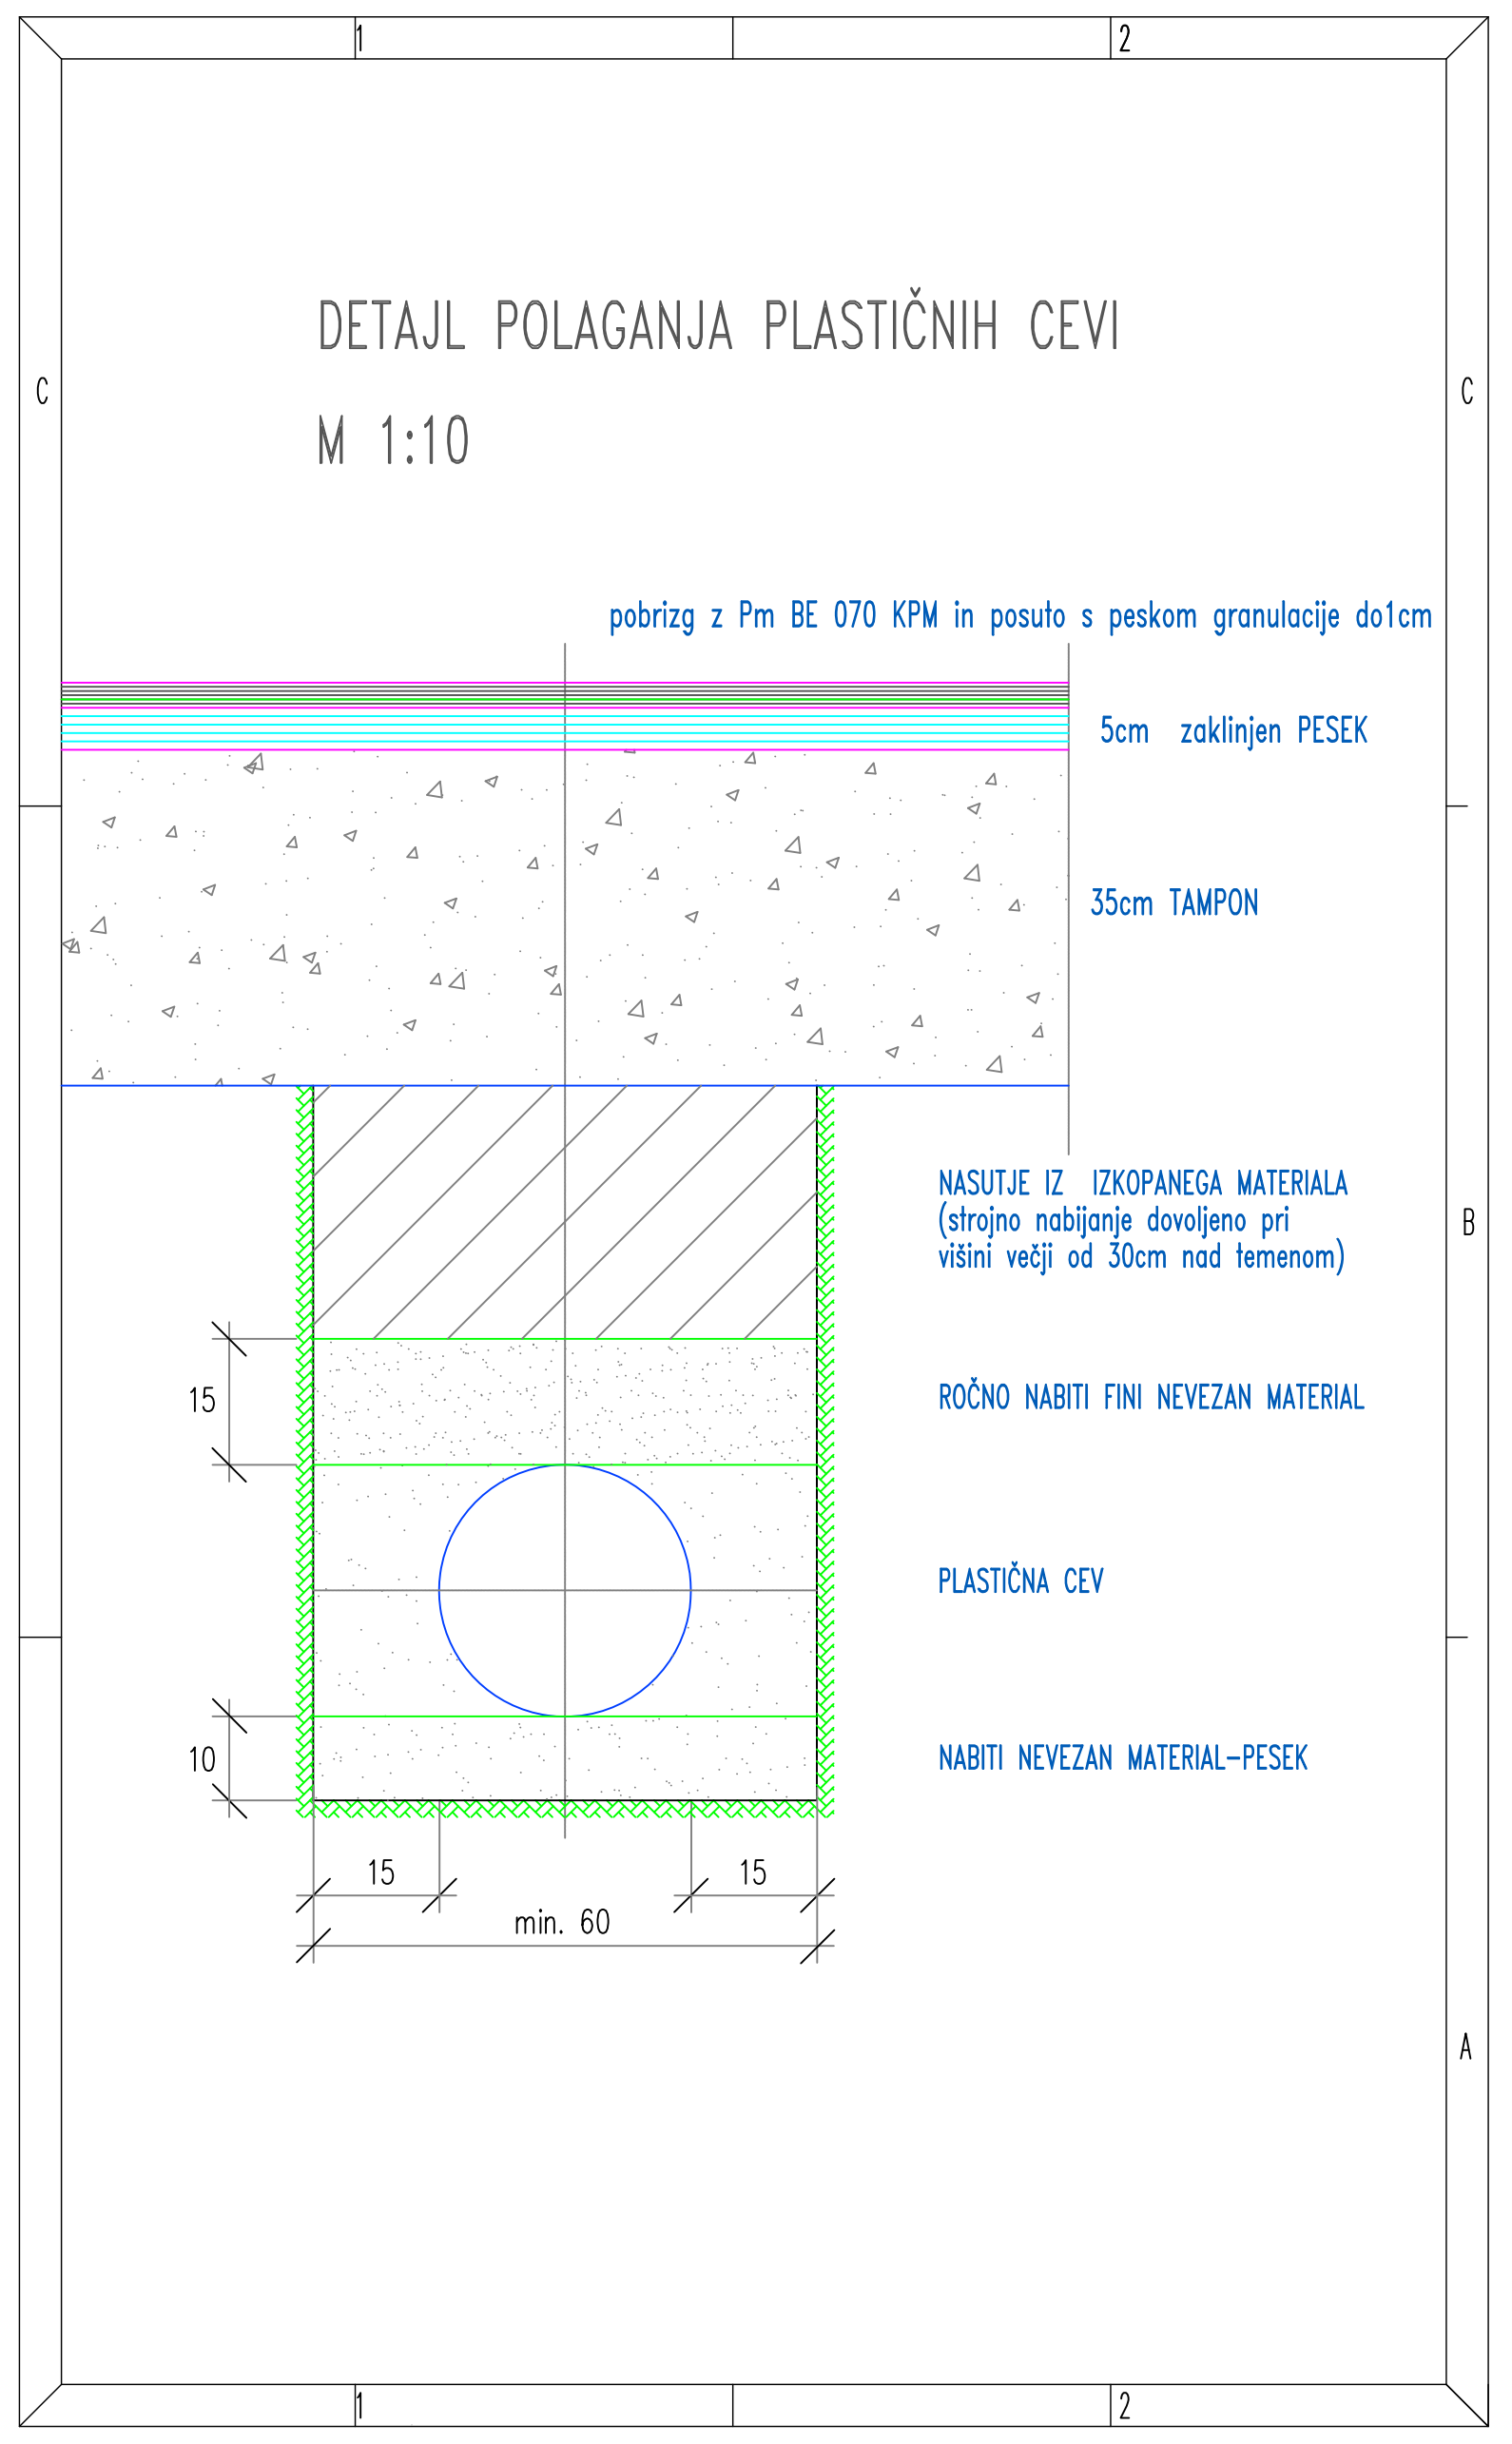

AutoCAD LT 2006
22.04.05
C - 3
21 x 30
0,06m²
TORING d.o.o.

