
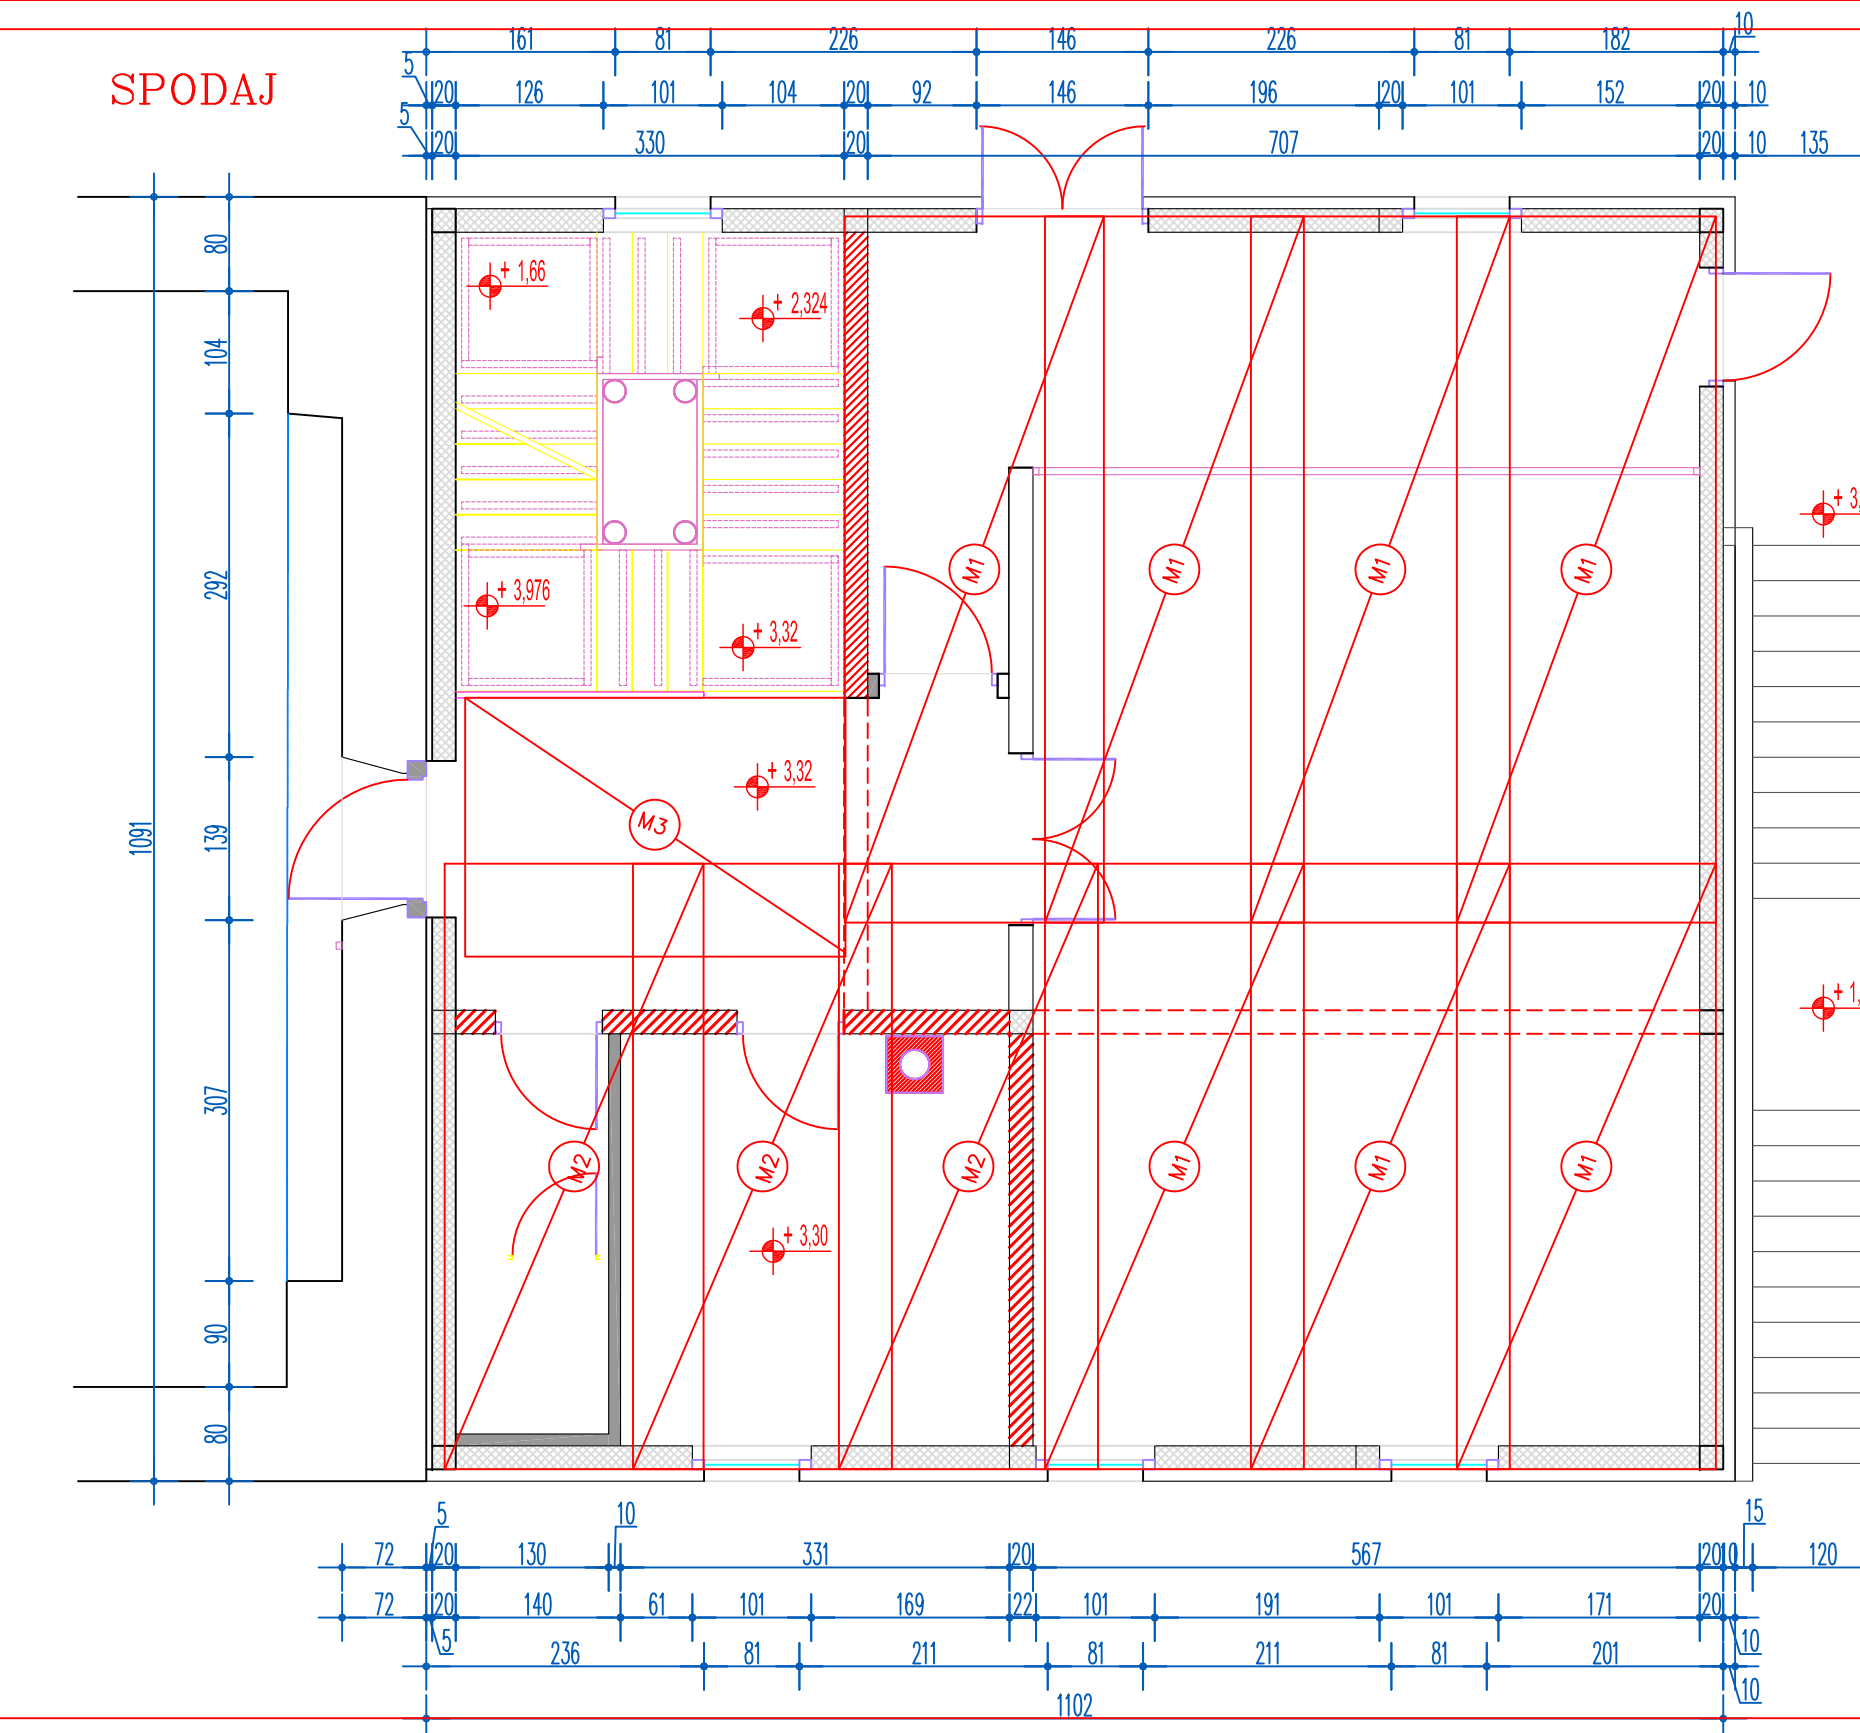




OZNA	TIP	DIMENZJE	L (m)	B (m)	kom	m ²	kg/m ²	kg
M1	Q628	125-125-10-0-10-0	6,00	2,20	4	52,80	9,88	523,68
M2	Q335	150-150-8-0-8-0	6,00	2,20	6	79,20	5,26	416,59
M3	Q335	150-150-8-0-8-0	3,00	2,20	1	6,60	5,26	34,71
M4	R503	150-250-9-0-6-0	6,00	2,20	4	52,80	4,57	241,30
M5	R283	100-250-6-0-4-2	3,00	2,00	2	12,00	2,66	31,92
M6	Q196	100-100-5-0-5-0	6,00	2,20	4	52,80	3,08	162,62
SKUPAJ:								1400 KG

ARMATURNI NAČRT
 PLOŠČA poz 100
 d=16 cm
 m 1:100
 LIST ŠT.1

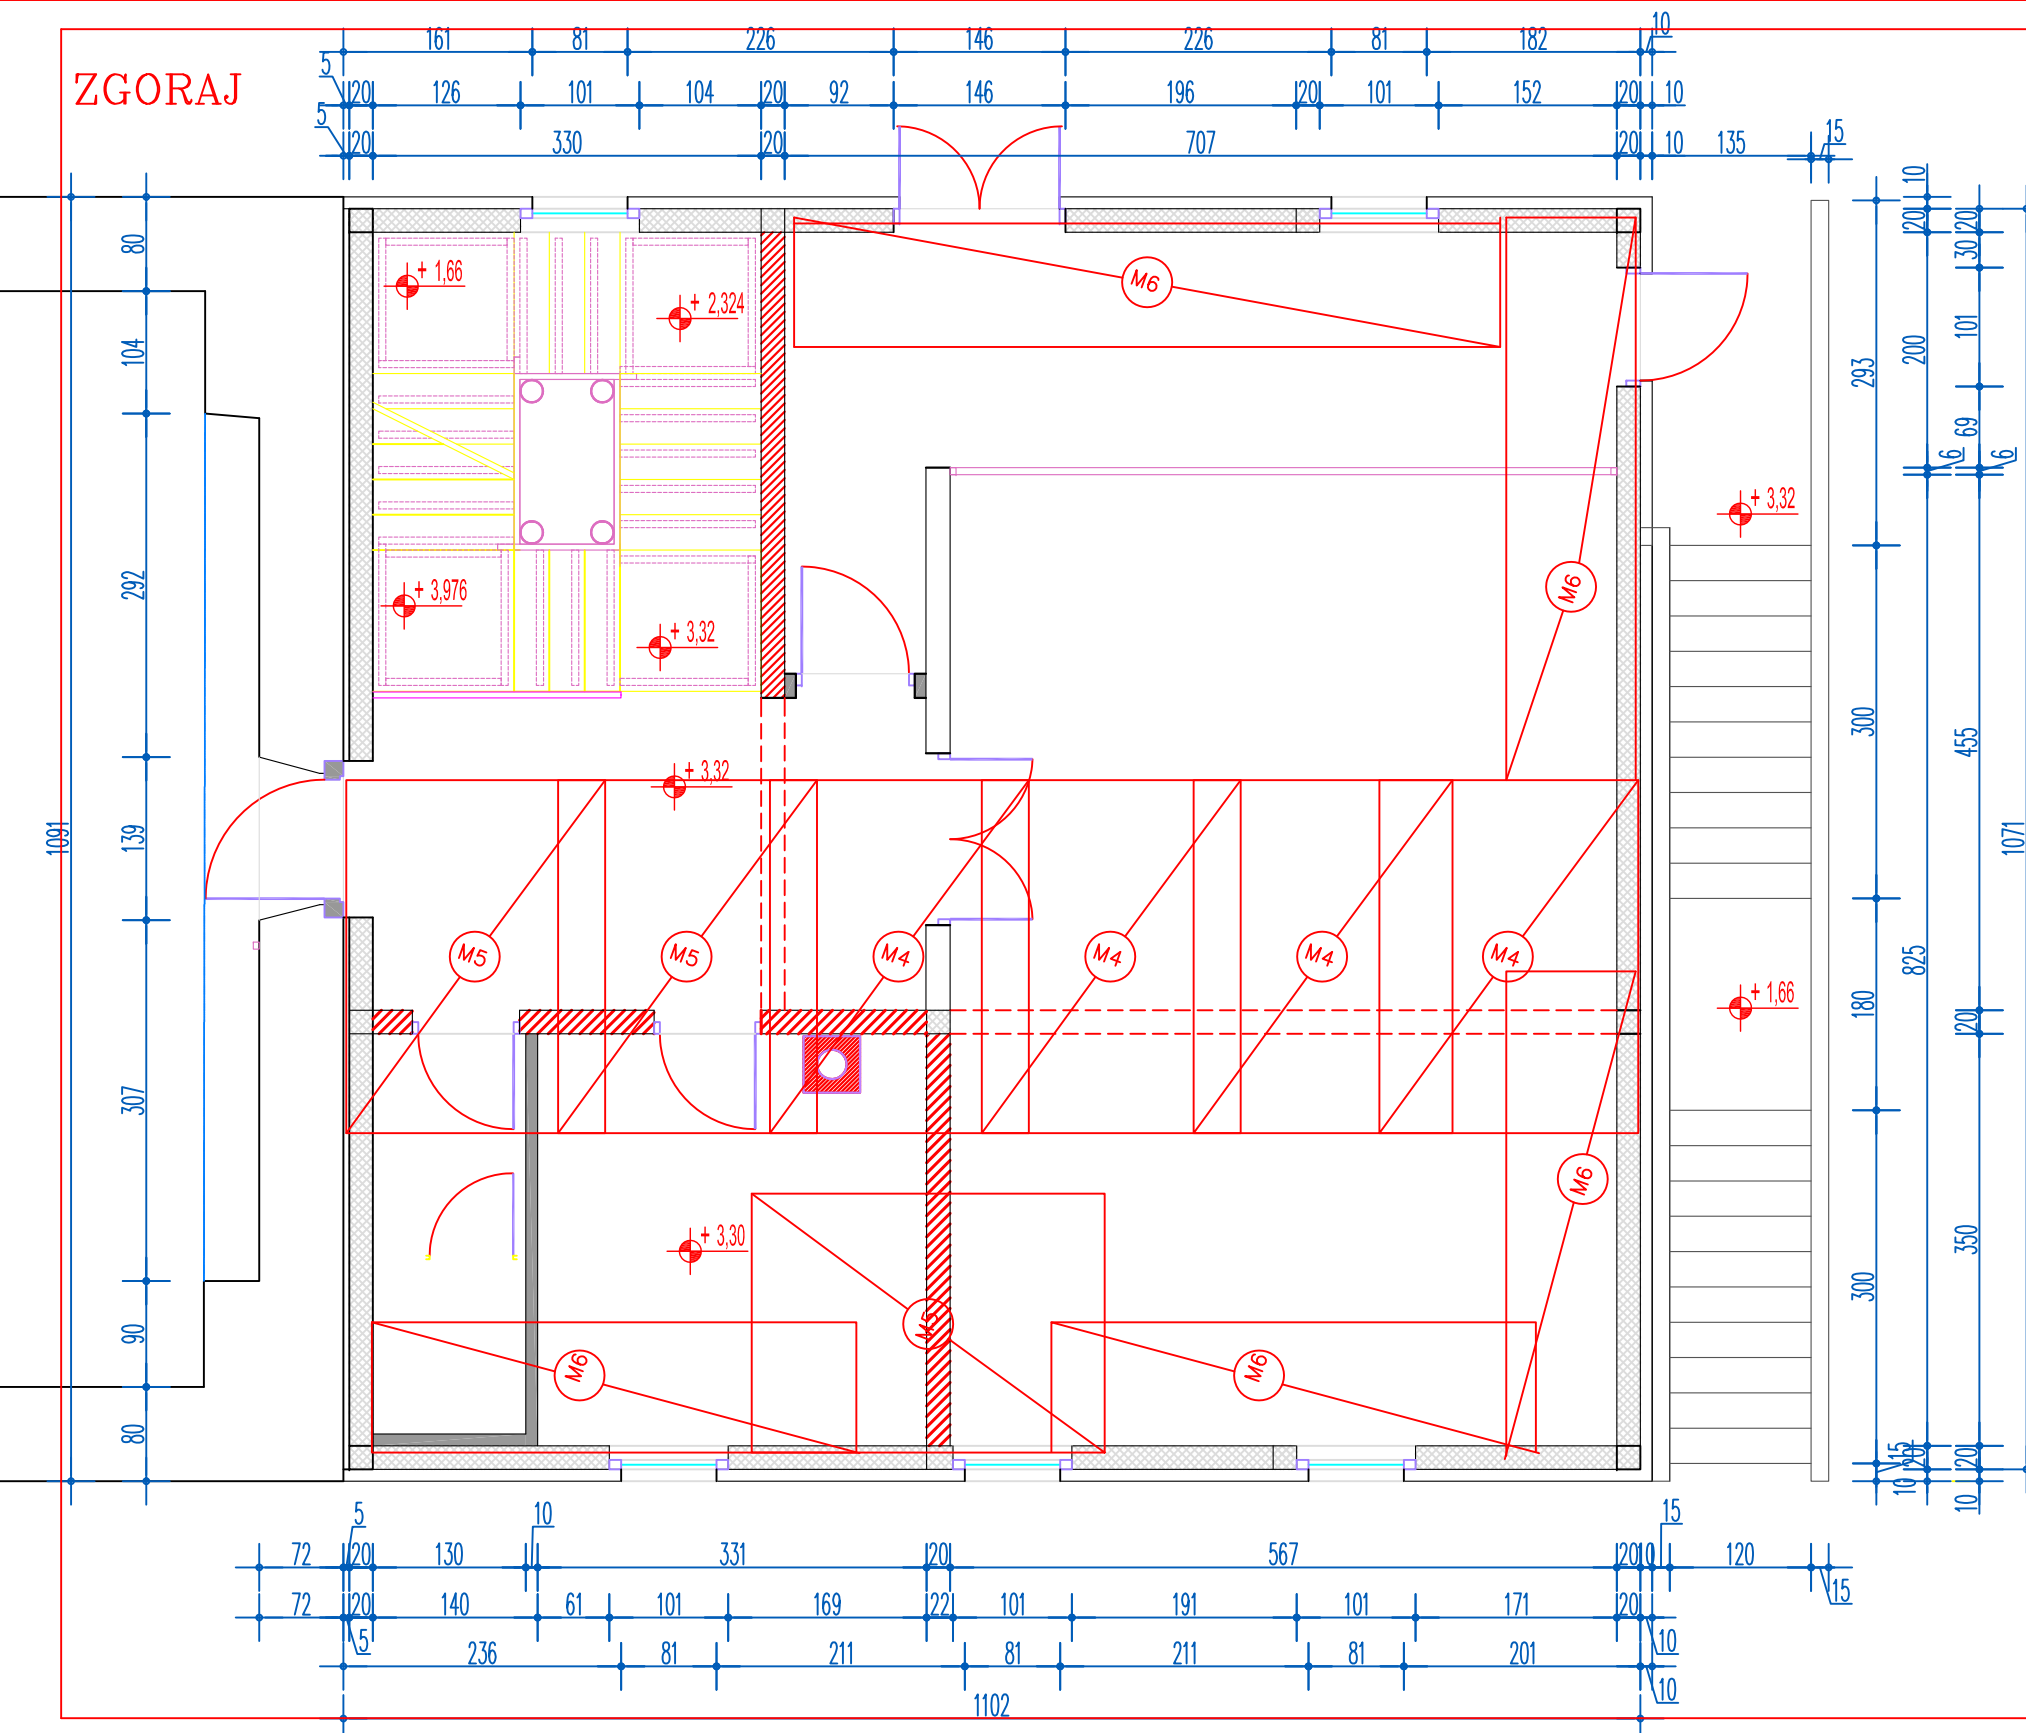

OZNA	TIP	DIMENZJE	L (m)	B (m)	kom	m ²	kg/m ²	kg
M1	Q628	125-125-10-0-10-0	6,00	2,20	7	92,40	9,88	912,91
M2	Q335	150-150-8-0-8-0	6,00	2,20	3	39,60	5,26	208,29
M3	Q335	150-150-8-0-8-0	3,00	2,20	1	6,60	5,26	34,71
M5	R503	150-250-9-0-6-0	6,00	2,20	4	52,80	4,57	241,30
M6	R283	100-250-6-0-4-2	3,00	2,20	1	6,60	2,66	17,56
M7	Q196	100-100-5-0-5-0	6,00	2,20	4	52,80	3,08	162,62
SKUPAJ:								1577 KG

ARMATURNI NAČRT
 PLOŠČA poz 200
 d=16 cm
 m 1:100
 LIST ŠT.2

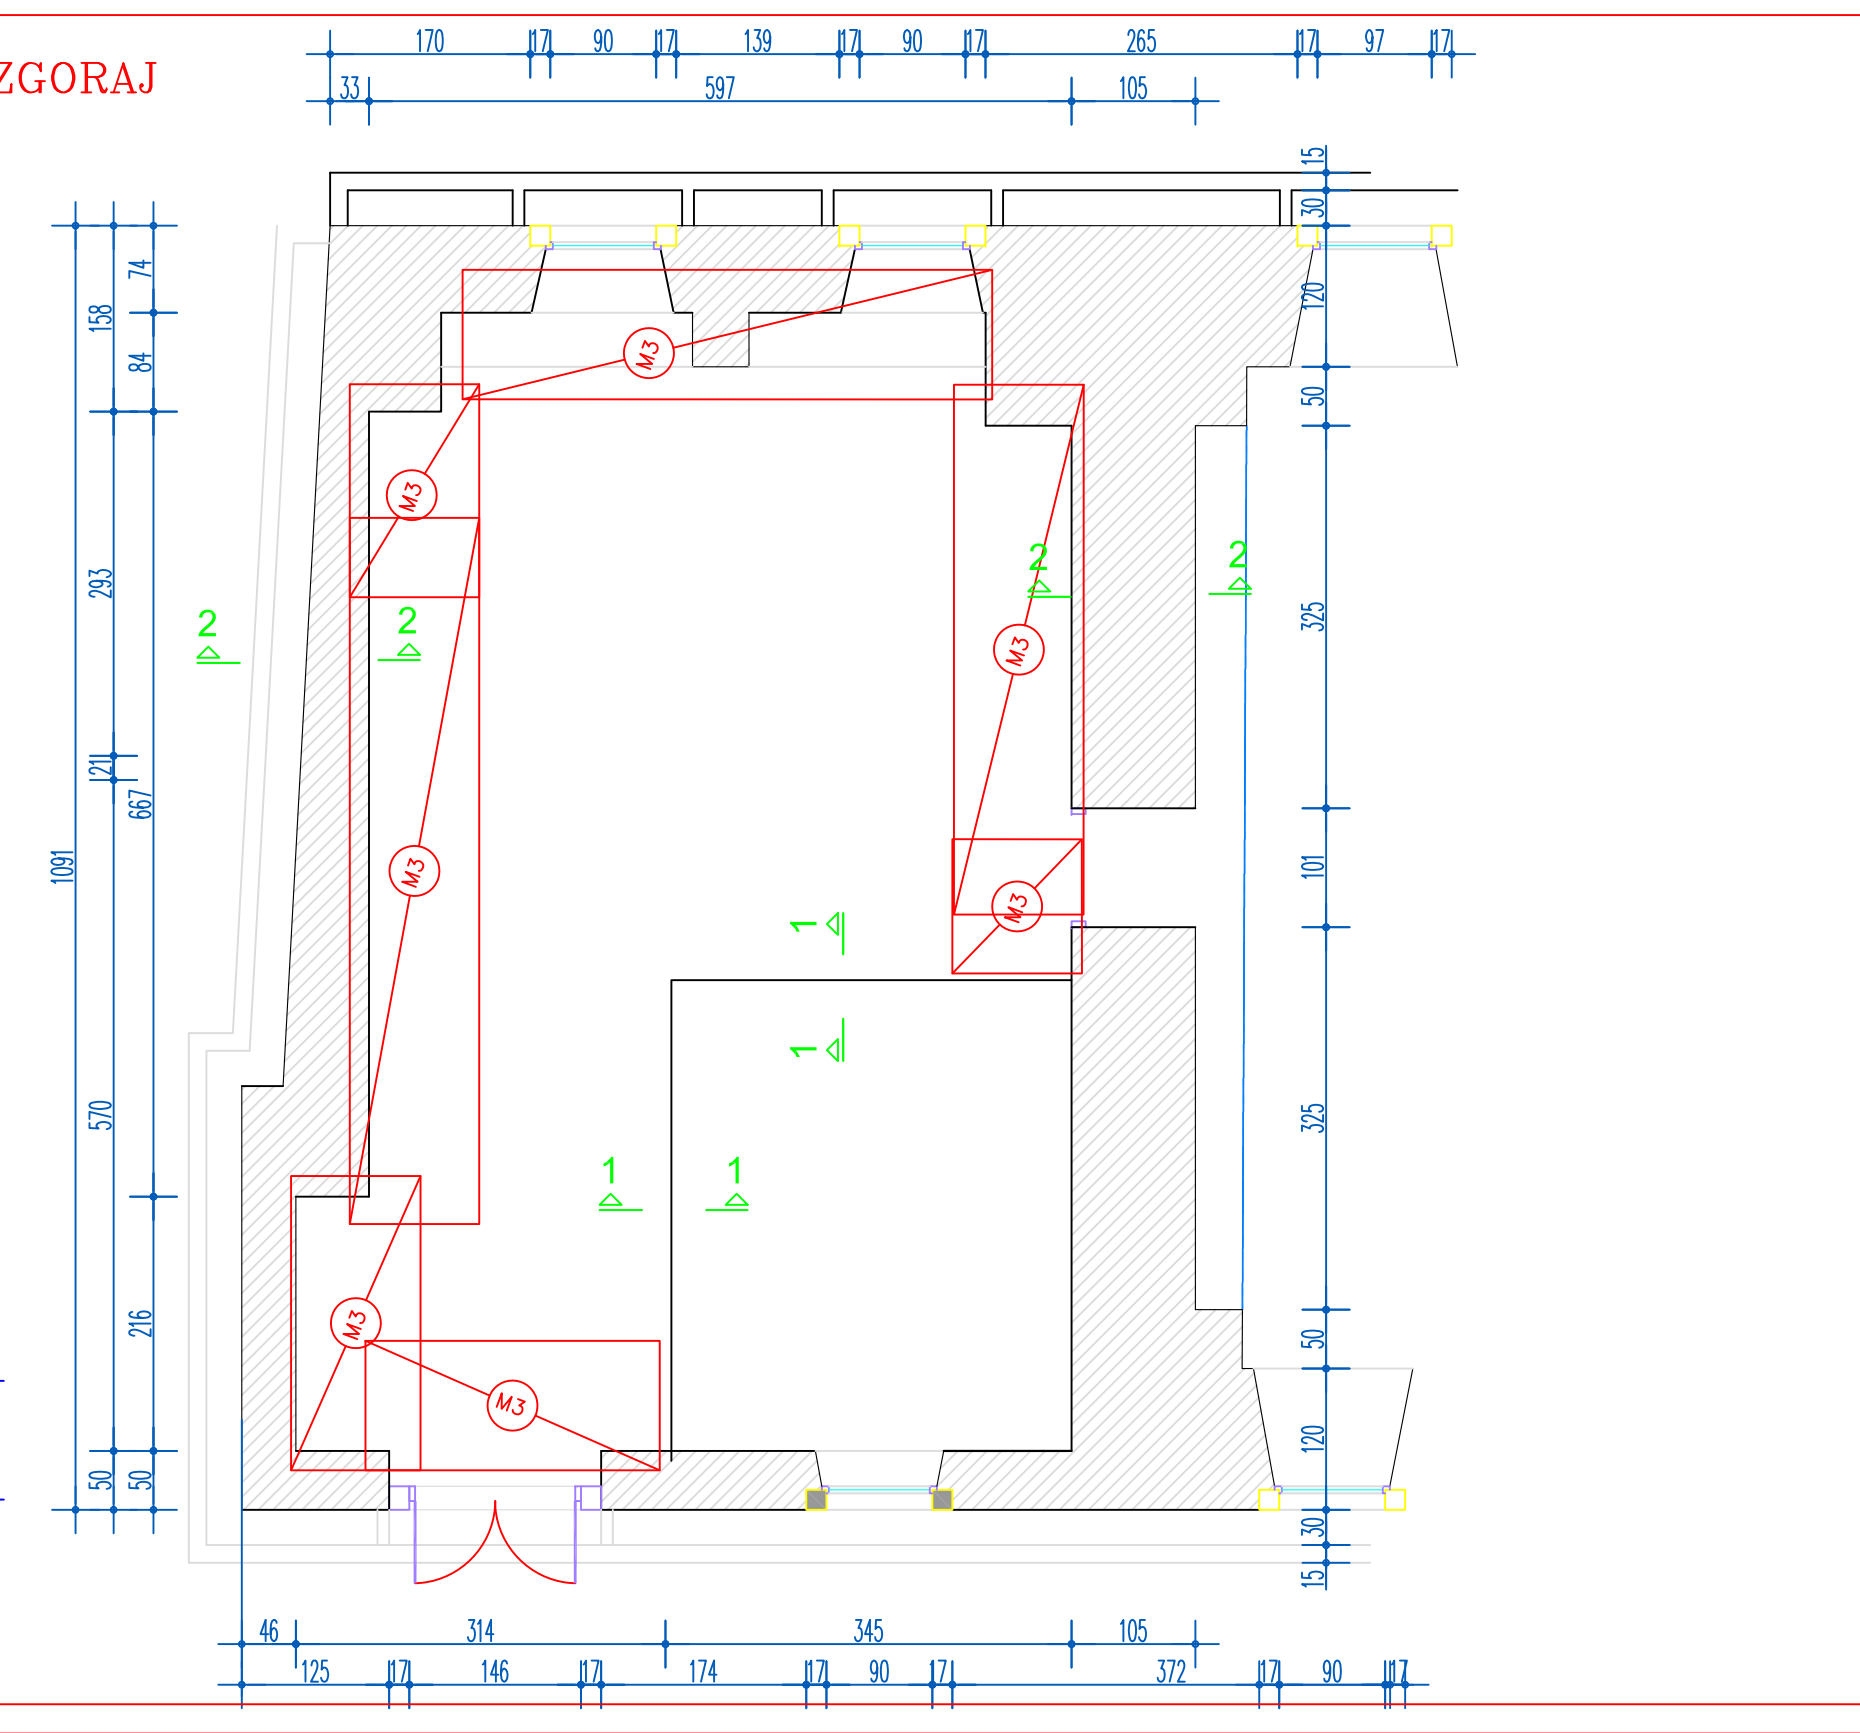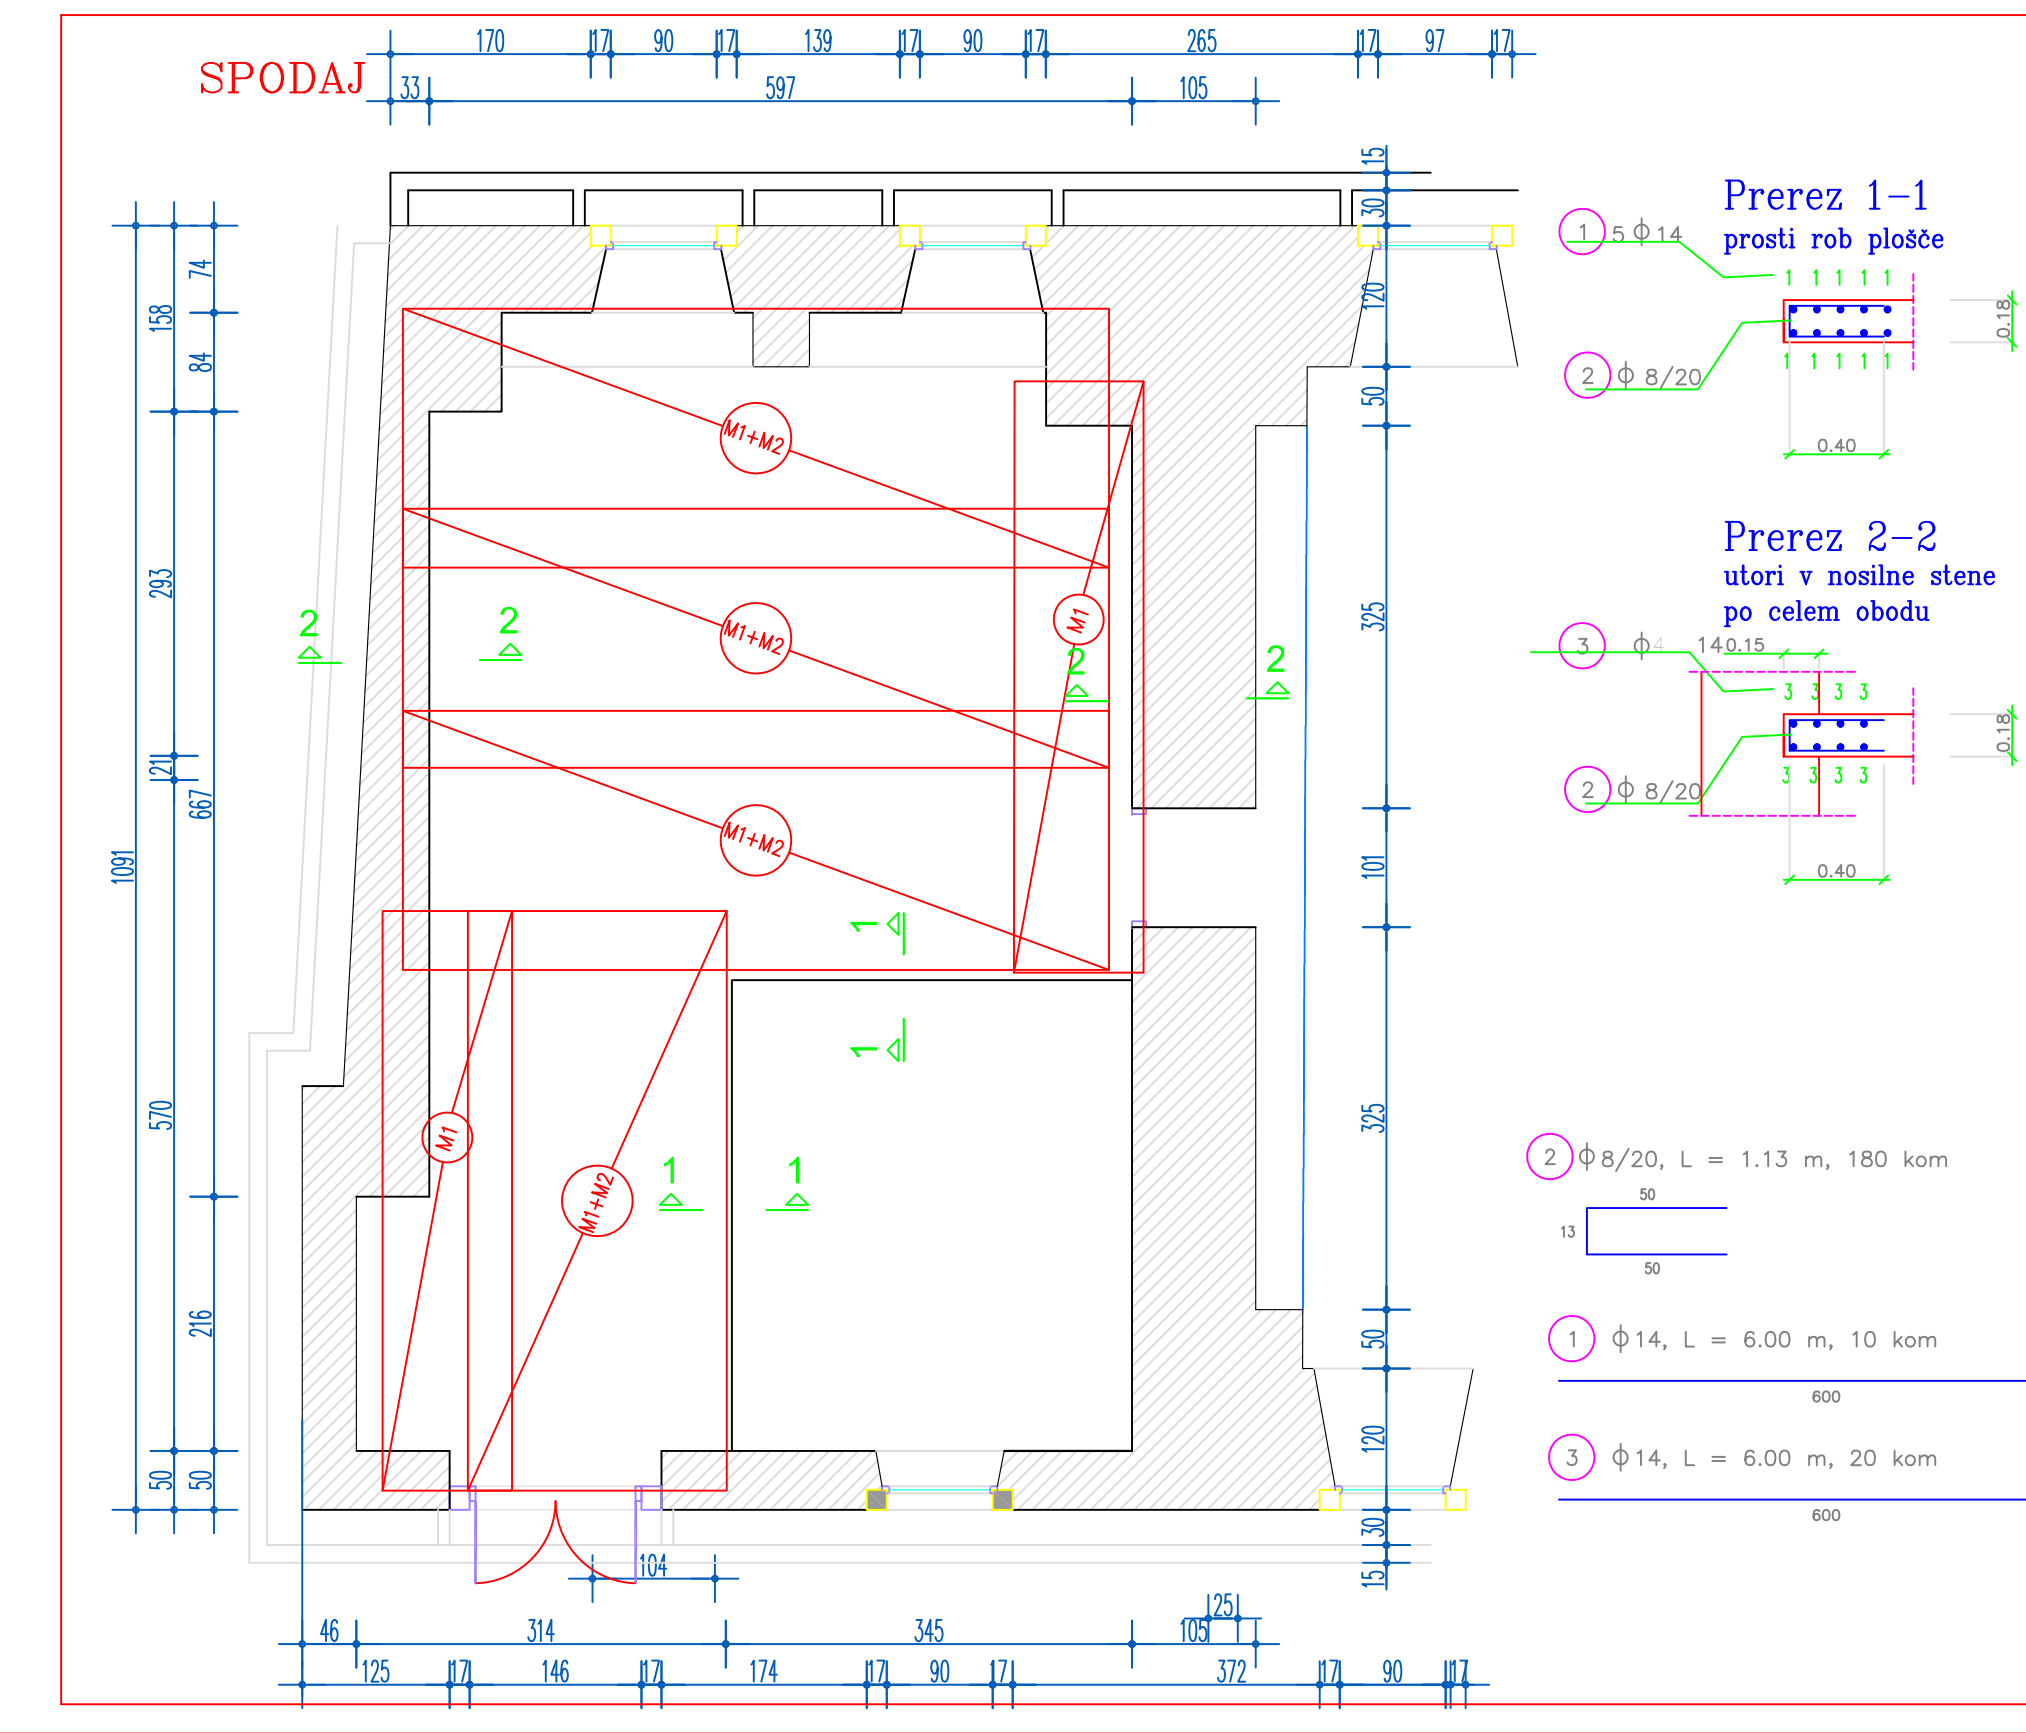

OZNA	TIP	DIMENZJE	L (m)	B (m)	kom	m ²	kg/m ²	kg
M1	Q628	125-125-10-0-10-0	6,00	2,20	5	66,00	9,88	652,08
M2	Q196	100-100-5-0-5-0	6,00	2,20	4	52,80	3,08	162,62
M3	Q196	100-100-5-0-5-0	6,00	2,20	3	39,60	3,08	121,97
SKUPAJ:								937 KG


POZ	OZNA	φ	L (m)	kom	Σ kom	φ 8	φ 12	φ 14
1	14	6,00	10	10				60,00
2	8	1,13	180	180	203,40			
3	8	6,00	20	20				120,00
Σ L (m)						203,40	0,00	180,00
kg/m						0,405	0,911	1,242
Σ kg						90,50	0,00	223,56
do φ 12 (kg)						91		
nad φ 12 (kg)						224		
SKUPAJ (kg)						315		

ARMATURNI NAČRT
 PLOŠČA poz 100b
 C25/30
 d=18 cm
 m 1:50
 LIST ŠT.3


SHEMA ARMIRANJA – Zid ob objektu

m 1: 25


ZID ZASIPAVATI ISTOČASNO Z OBEH STRANI

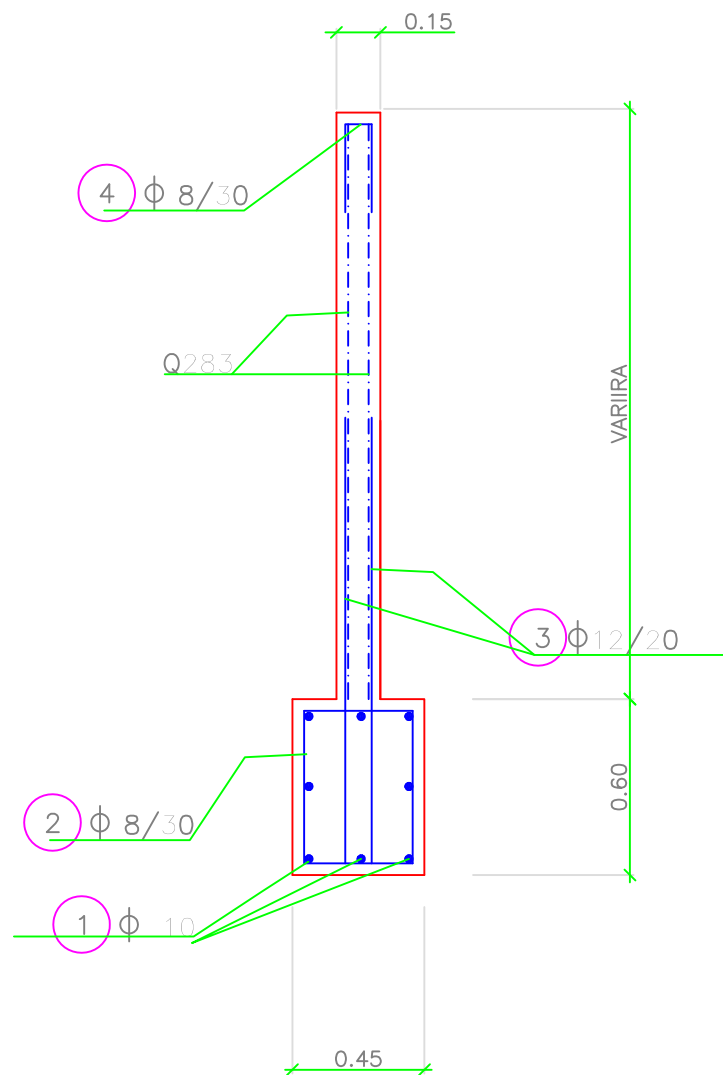

ZGORAJ

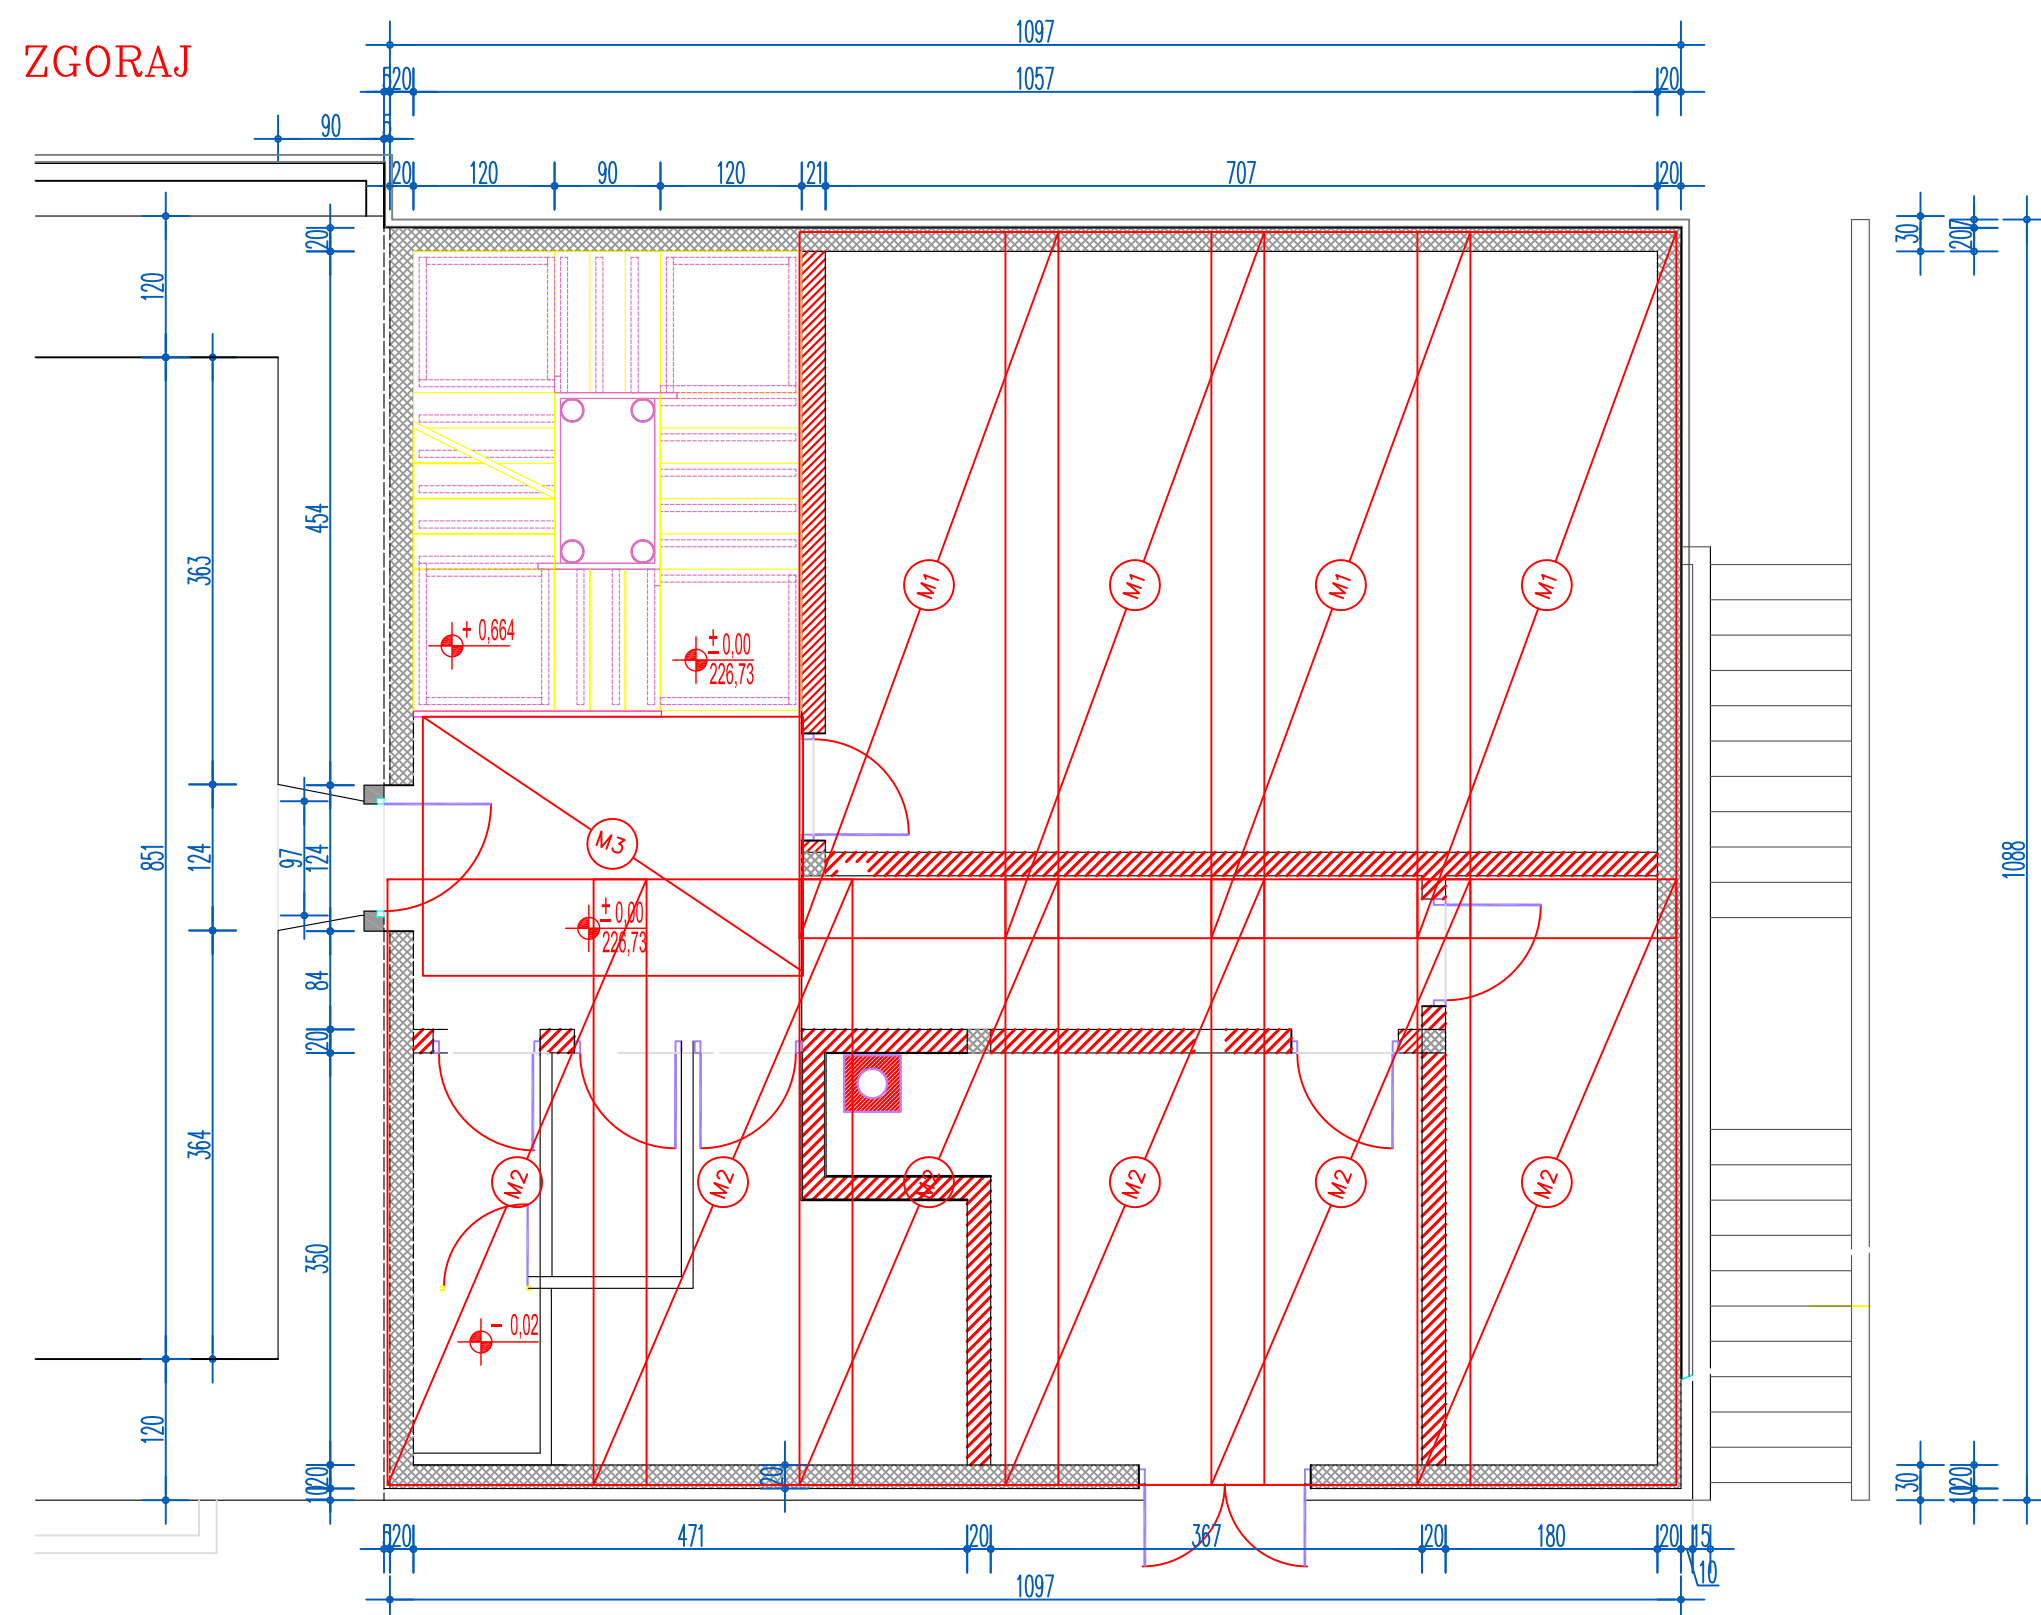

SPODAJ

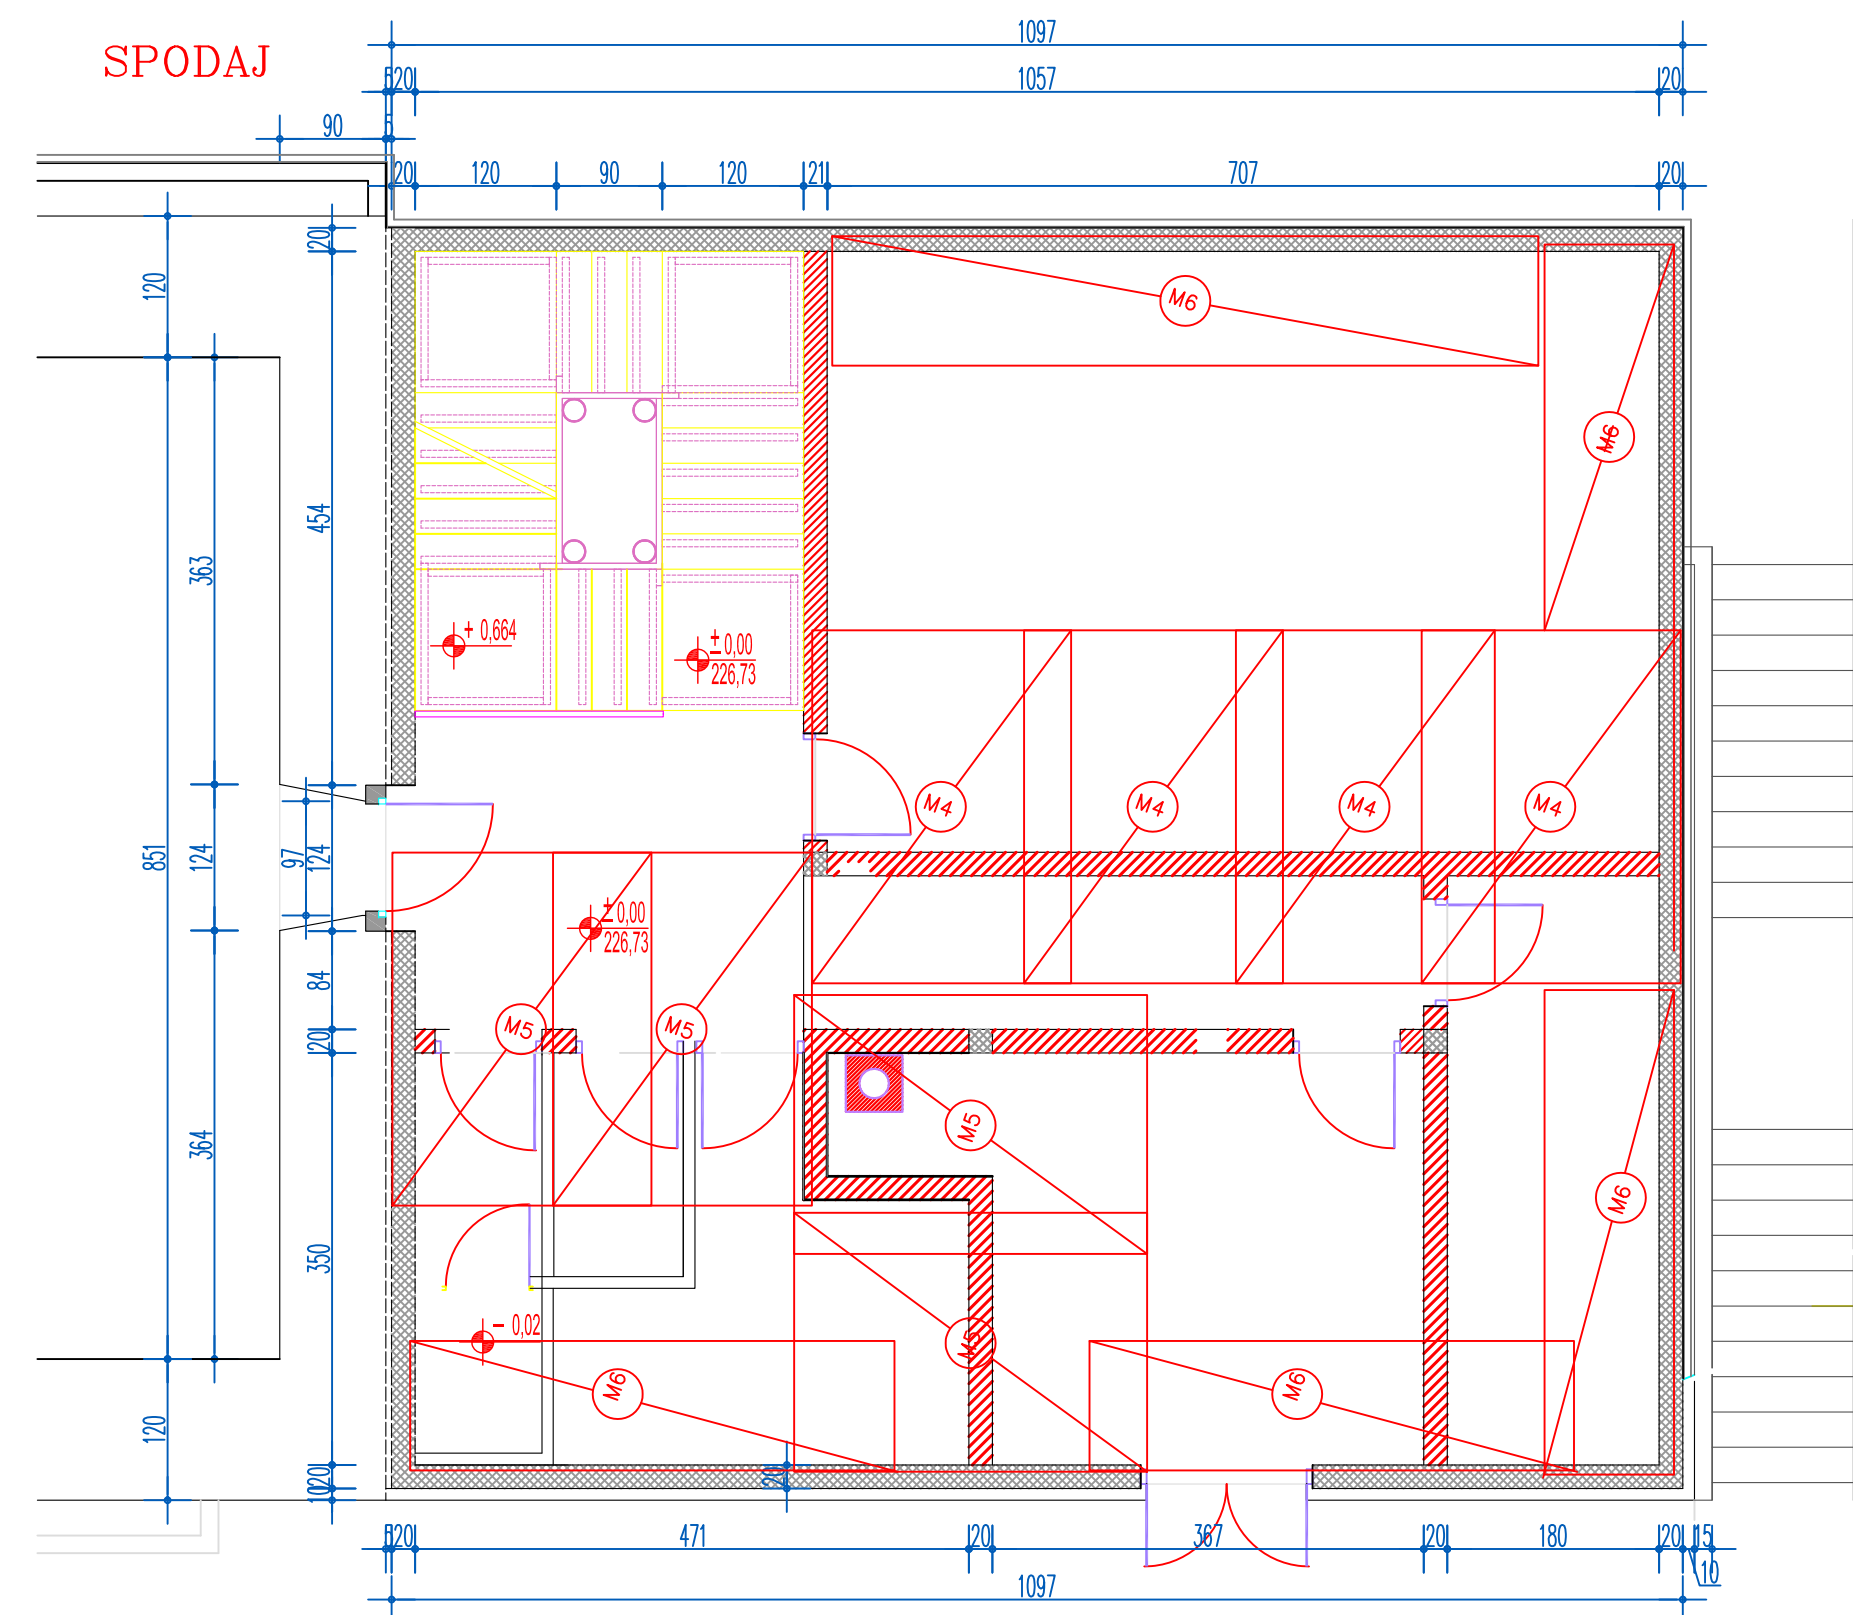


OZNA	TIP	DIMENZJE	L (m)	B (m)	kom	m ²	kg/m ²	kg
M1	Q628	125-125-10.0-10.0	6,00	2,20	4	52,80	9,88	523,68
M2	Q335	150-150-8.0-8.0	6,00	2,20	6	79,20	5,26	416,59
M3	Q335	150-150-8.0-8.0	3,00	2,20	1	6,60	5,26	34,71
M4	R503	150-250-9.0-6.0	6,00	2,20	4	52,80	4,57	241,30
M5	R283	100-250-6.0-4.2	3,00	2,00	2	12,00	2,66	31,92
M6	Q196	100-100-5.0-5.0	6,00	2,20	4	52,80	3,08	162,62
SKUPAJ:								1400 KG


ARMATURNI NAČRT

PLOŠČA poz 100
d=16 cm
m 1:100

ZGORAJ

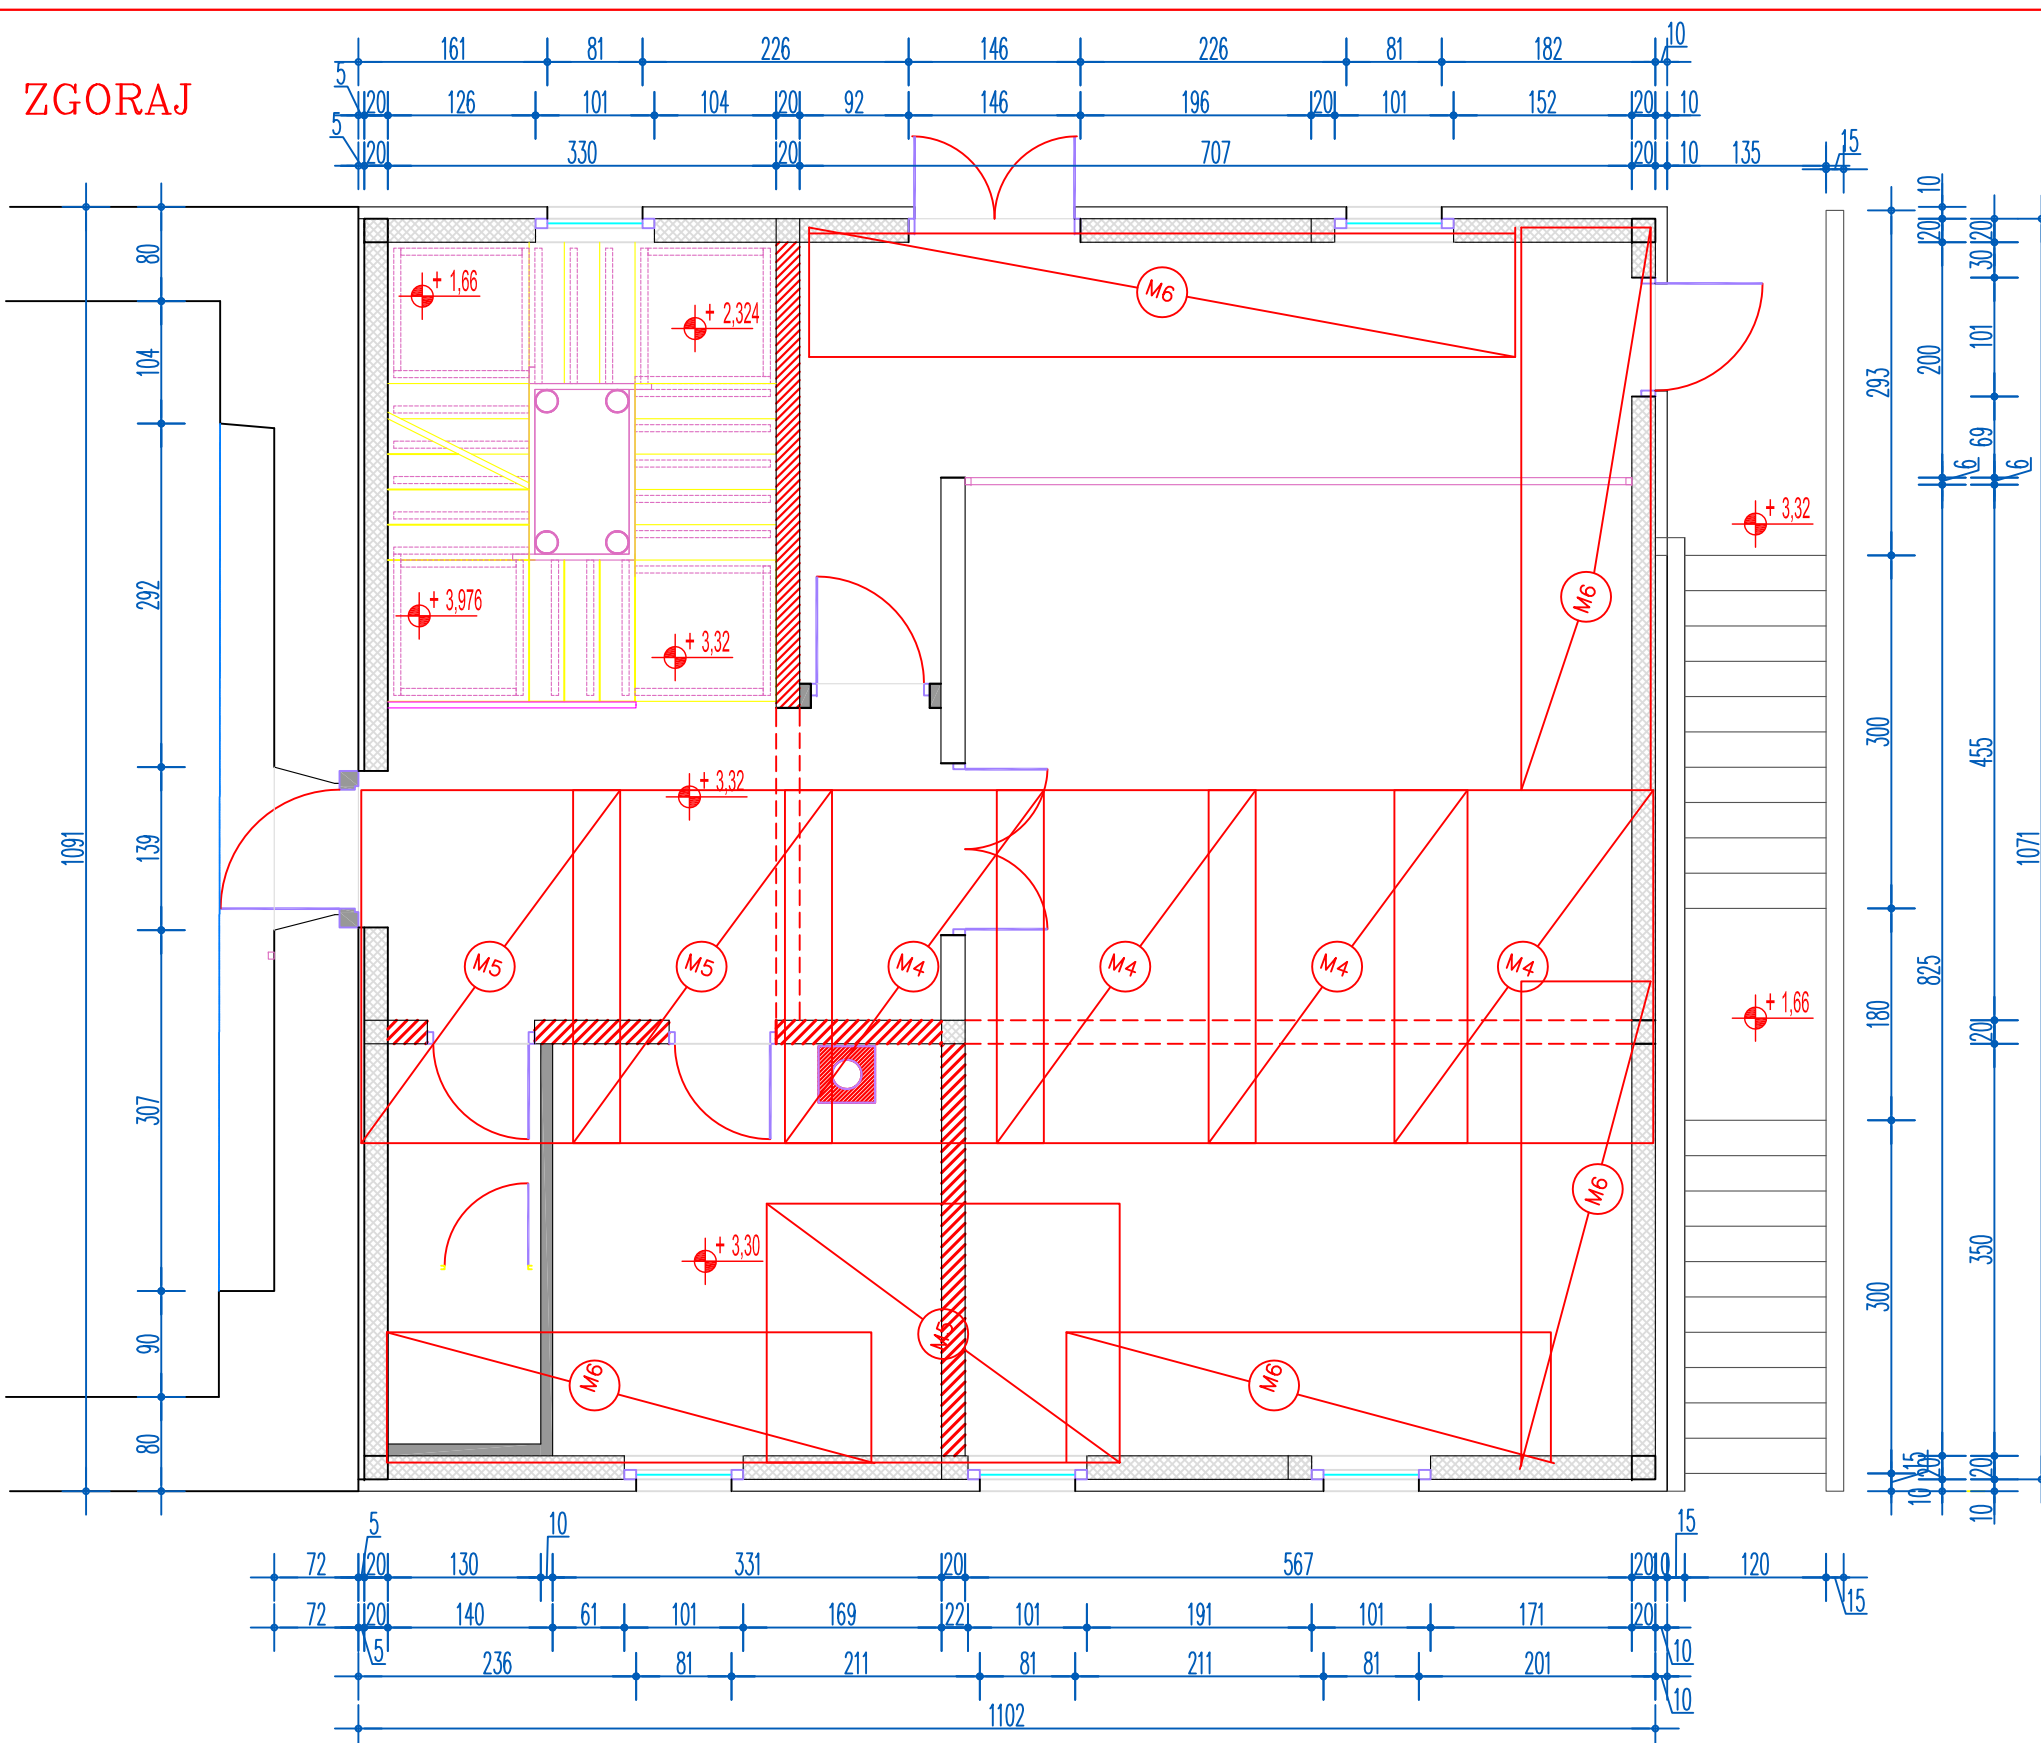

SPODAJ

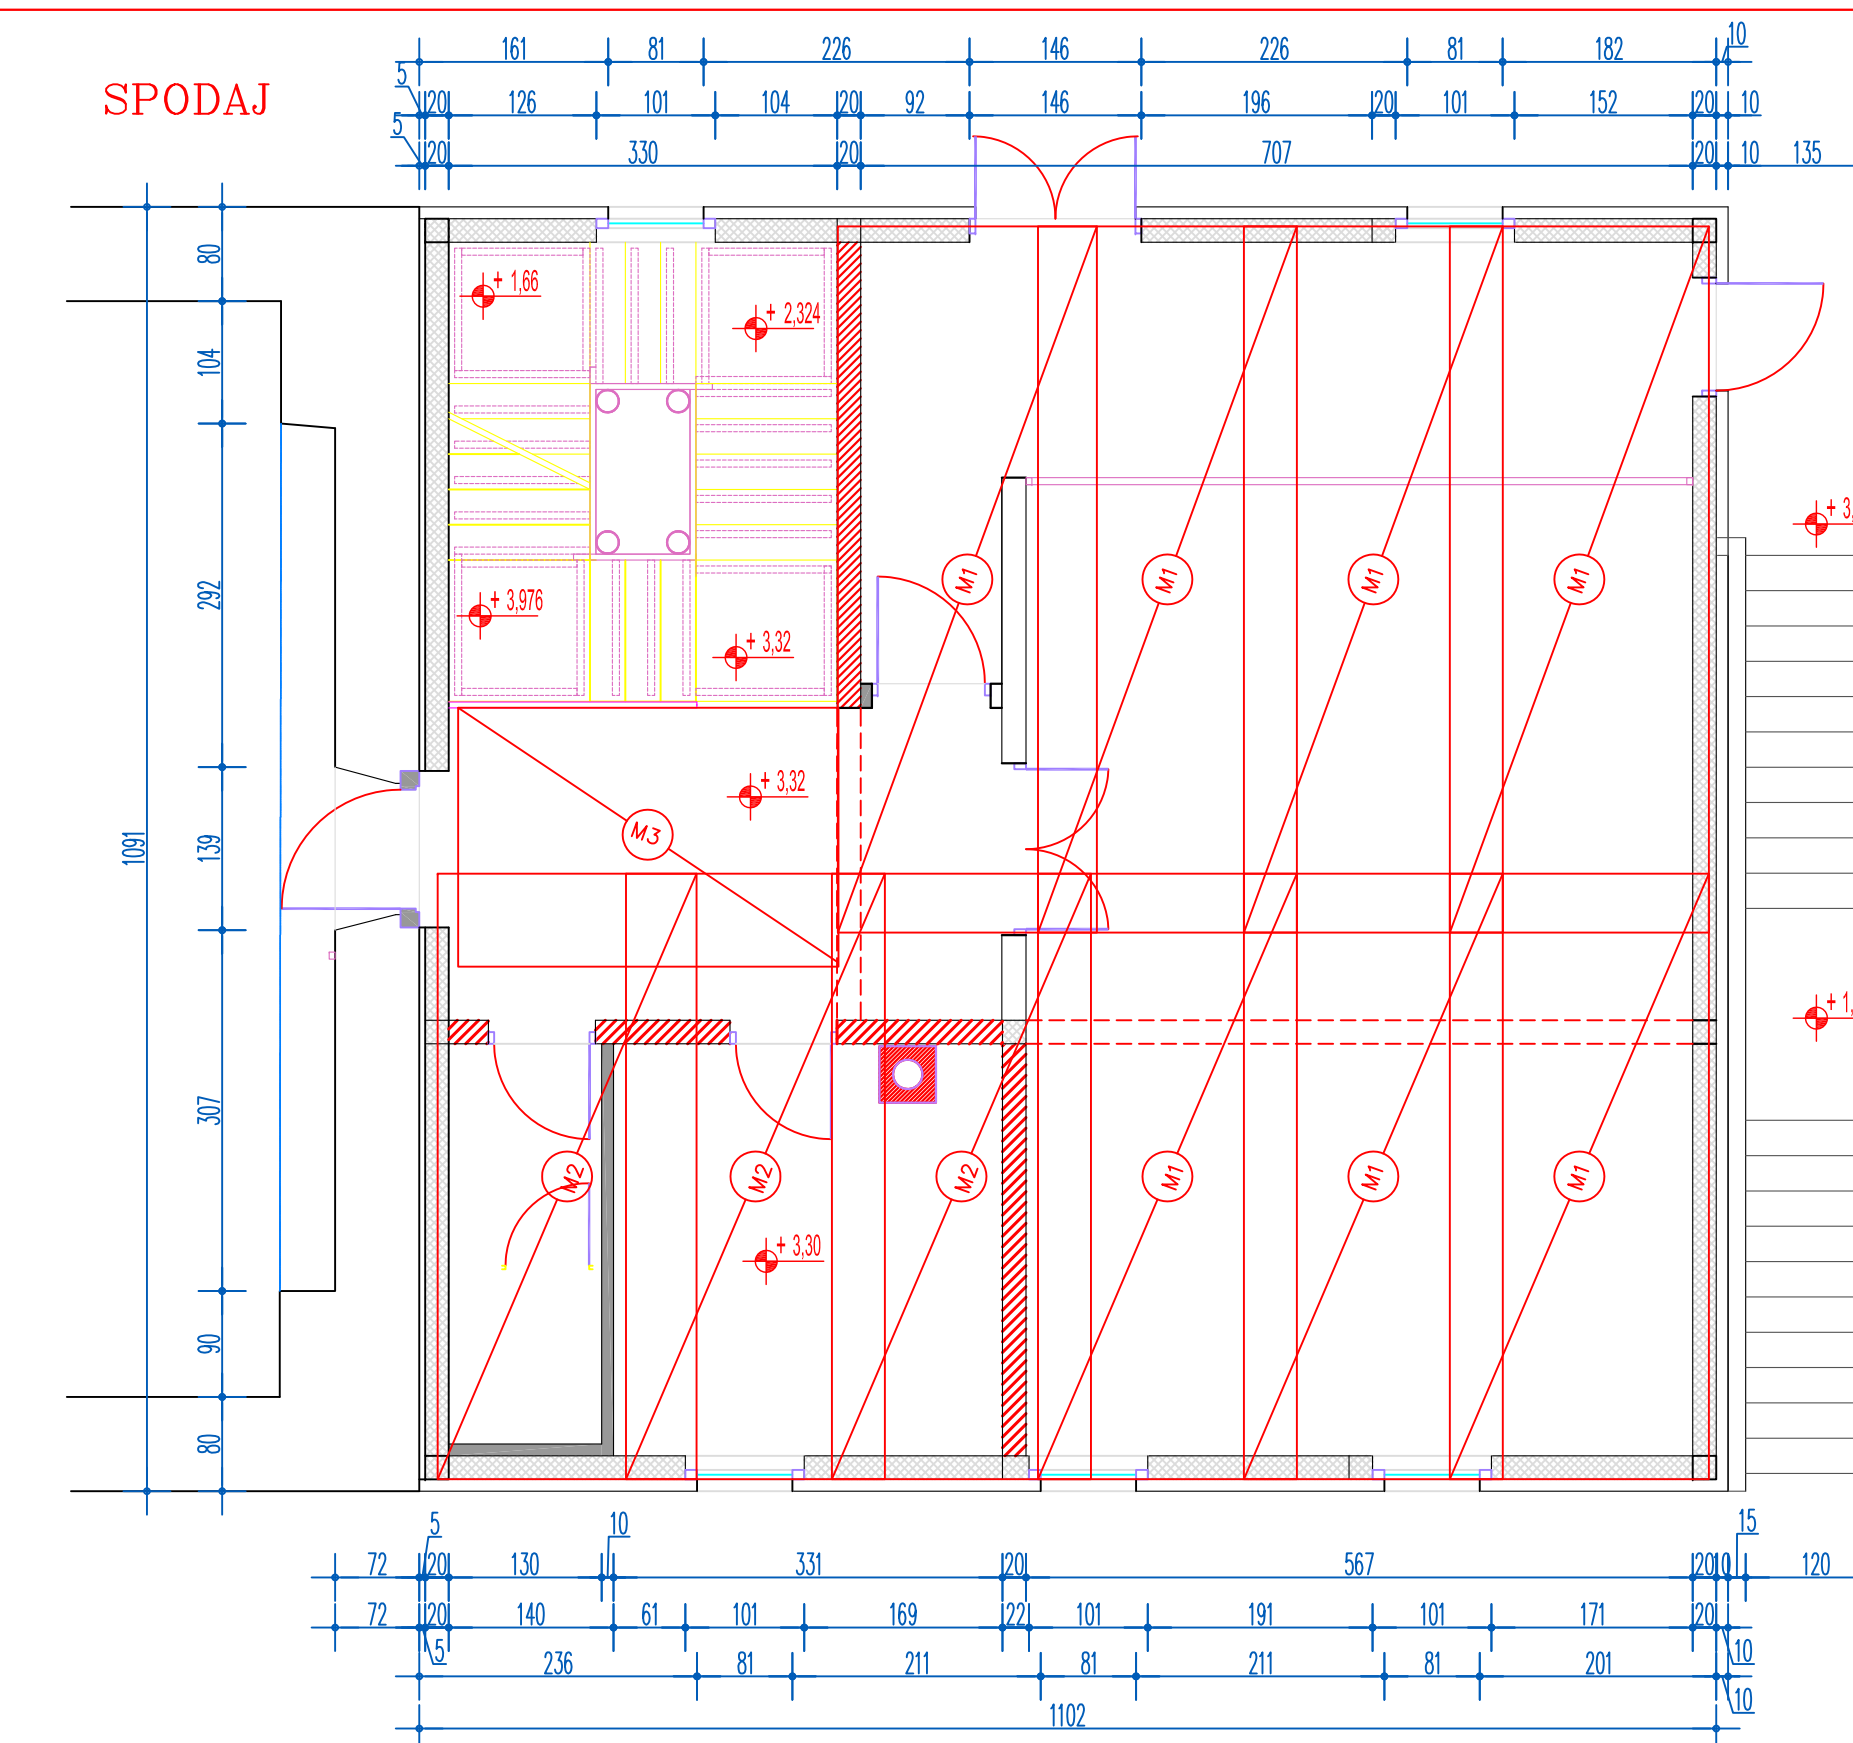


OZNA	TIP	DIMENZJE	L (m)	B (m)	kom	m ²	kg/m ²	kg
M1	Q628	125-125-10.0-10.0	6,00	2,20	7	92,40	9,88	912,91
M2	Q335	150-150-8.0-8.0	6,00	2,20	3	39,60	5,26	208,29
M3	Q335	150-150-8.0-8.0	3,00	2,20	1	6,60	5,26	34,71
M5	R503	150-250-9.0-6.0	6,00	2,20	4	52,80	4,57	241,30
M6	R283	100-250-6.0-4.2	3,00	2,20	1	6,60	2,66	17,56
M7	Q196	100-100-5.0-5.0	6,00	2,20	4	52,80	3,08	162,62
SKUPAJ:								1577 KG


ARMATURNI NAČRT

PLOŠČA poz 200
d=16 cm
m 1:100

SPODAJ

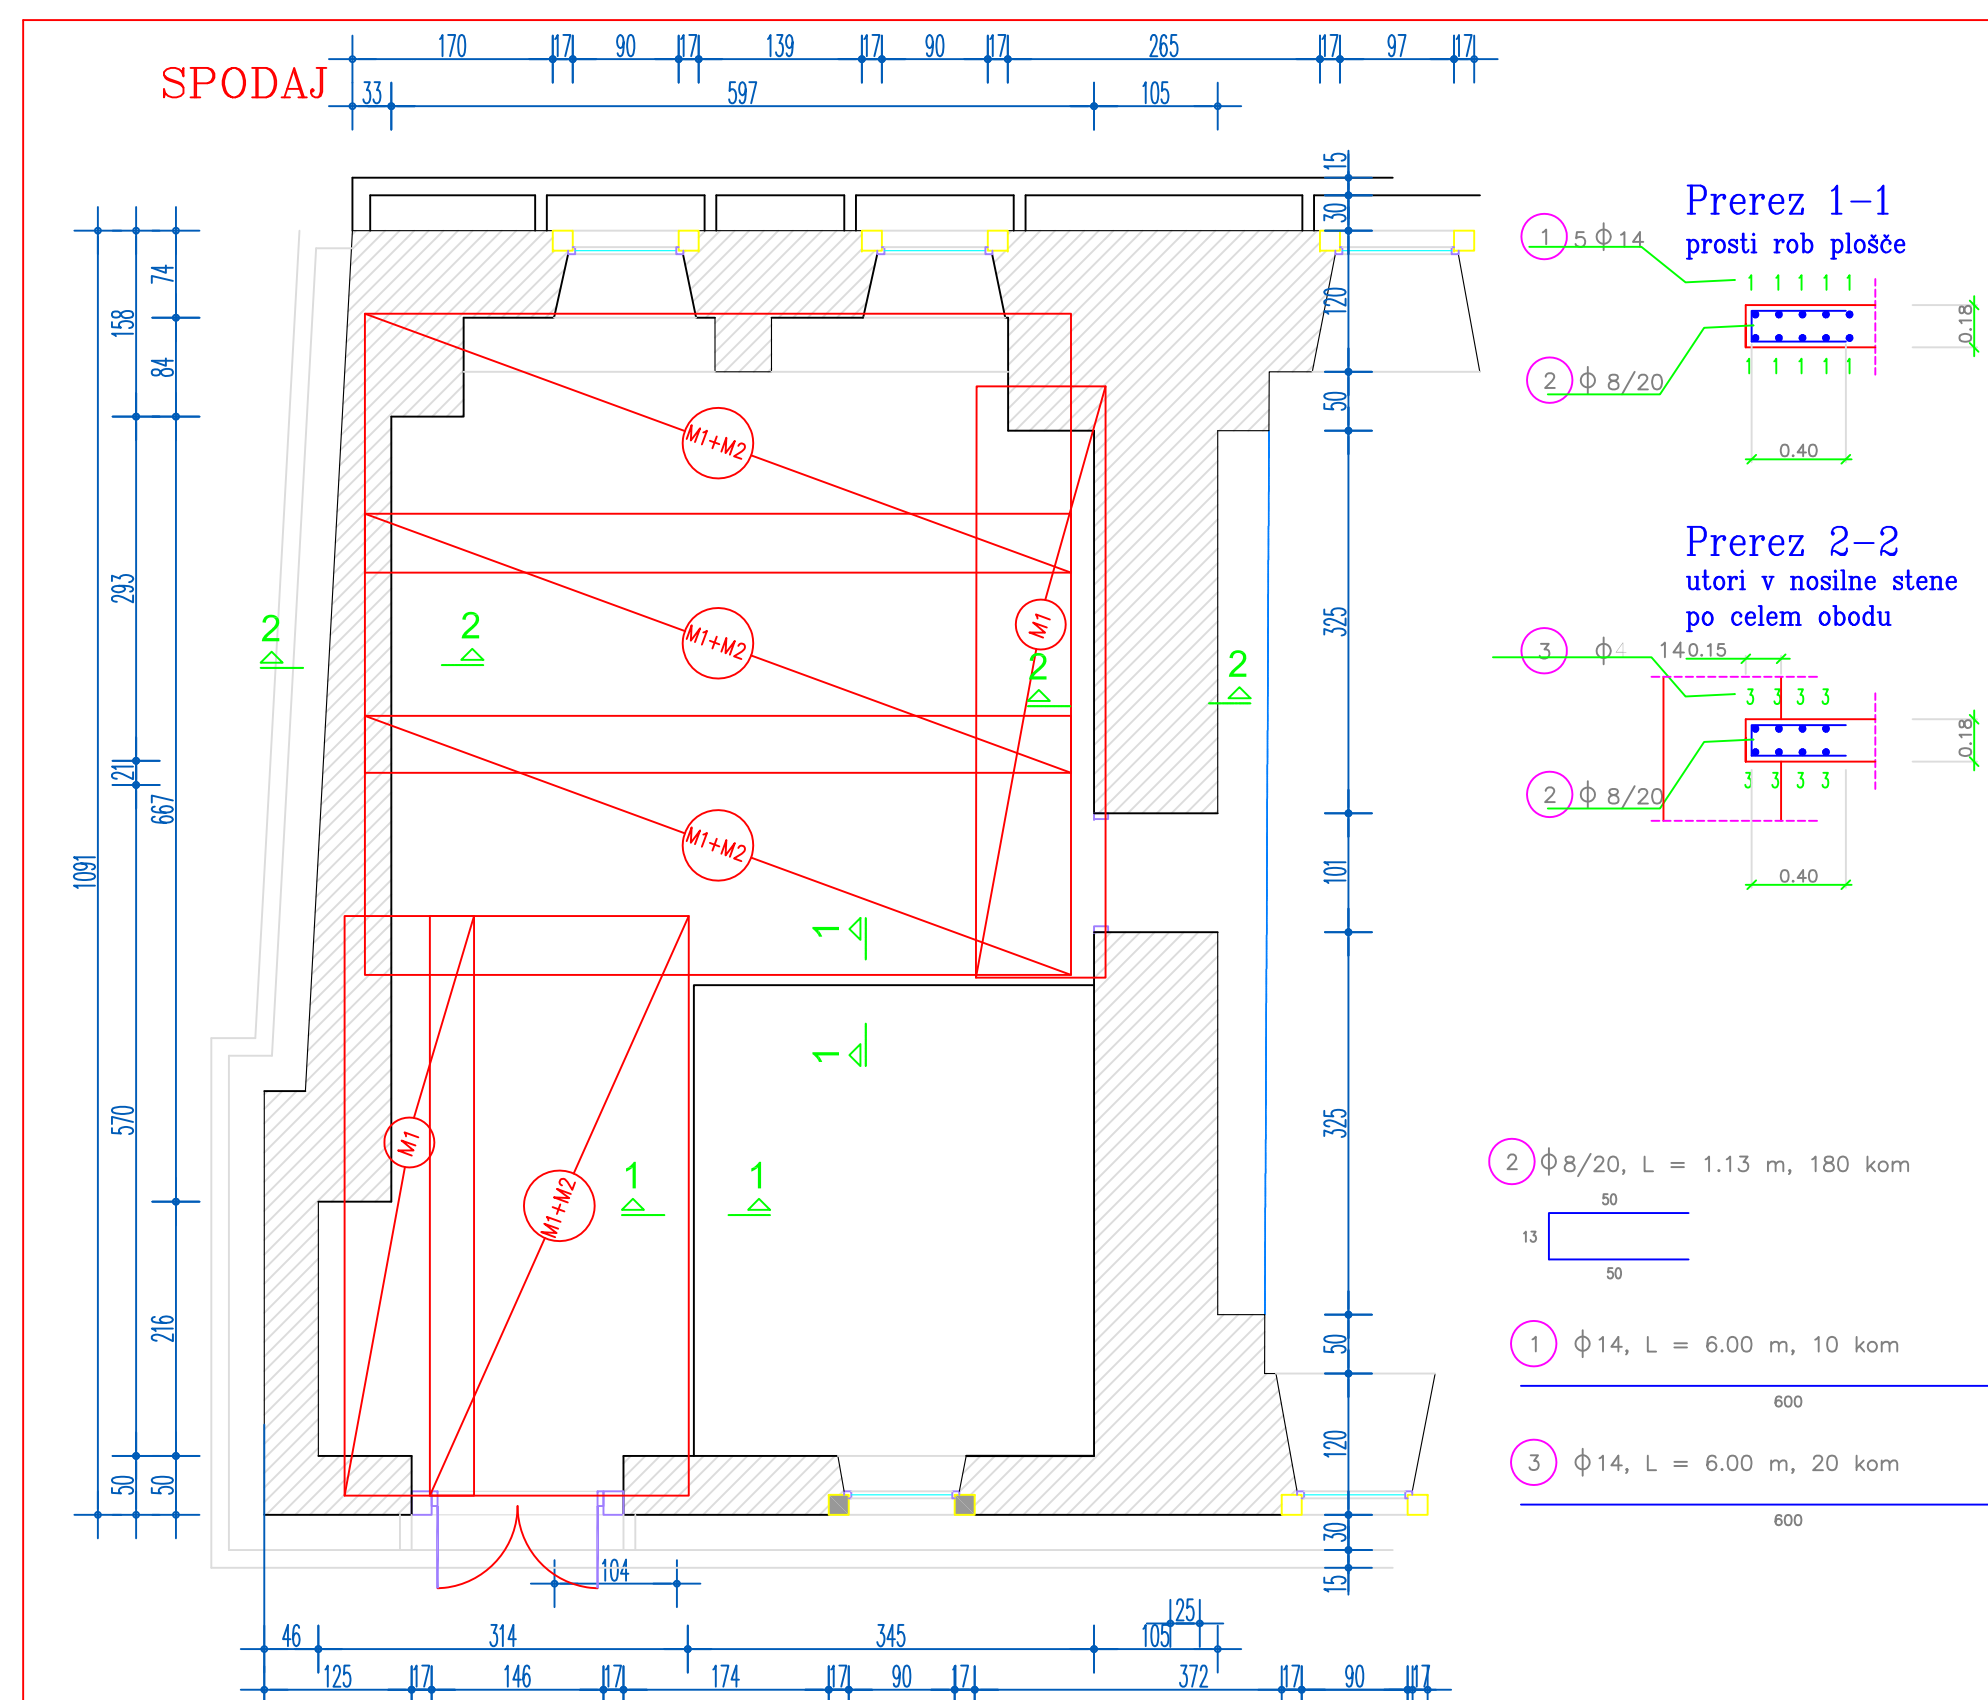

ZGORAJ

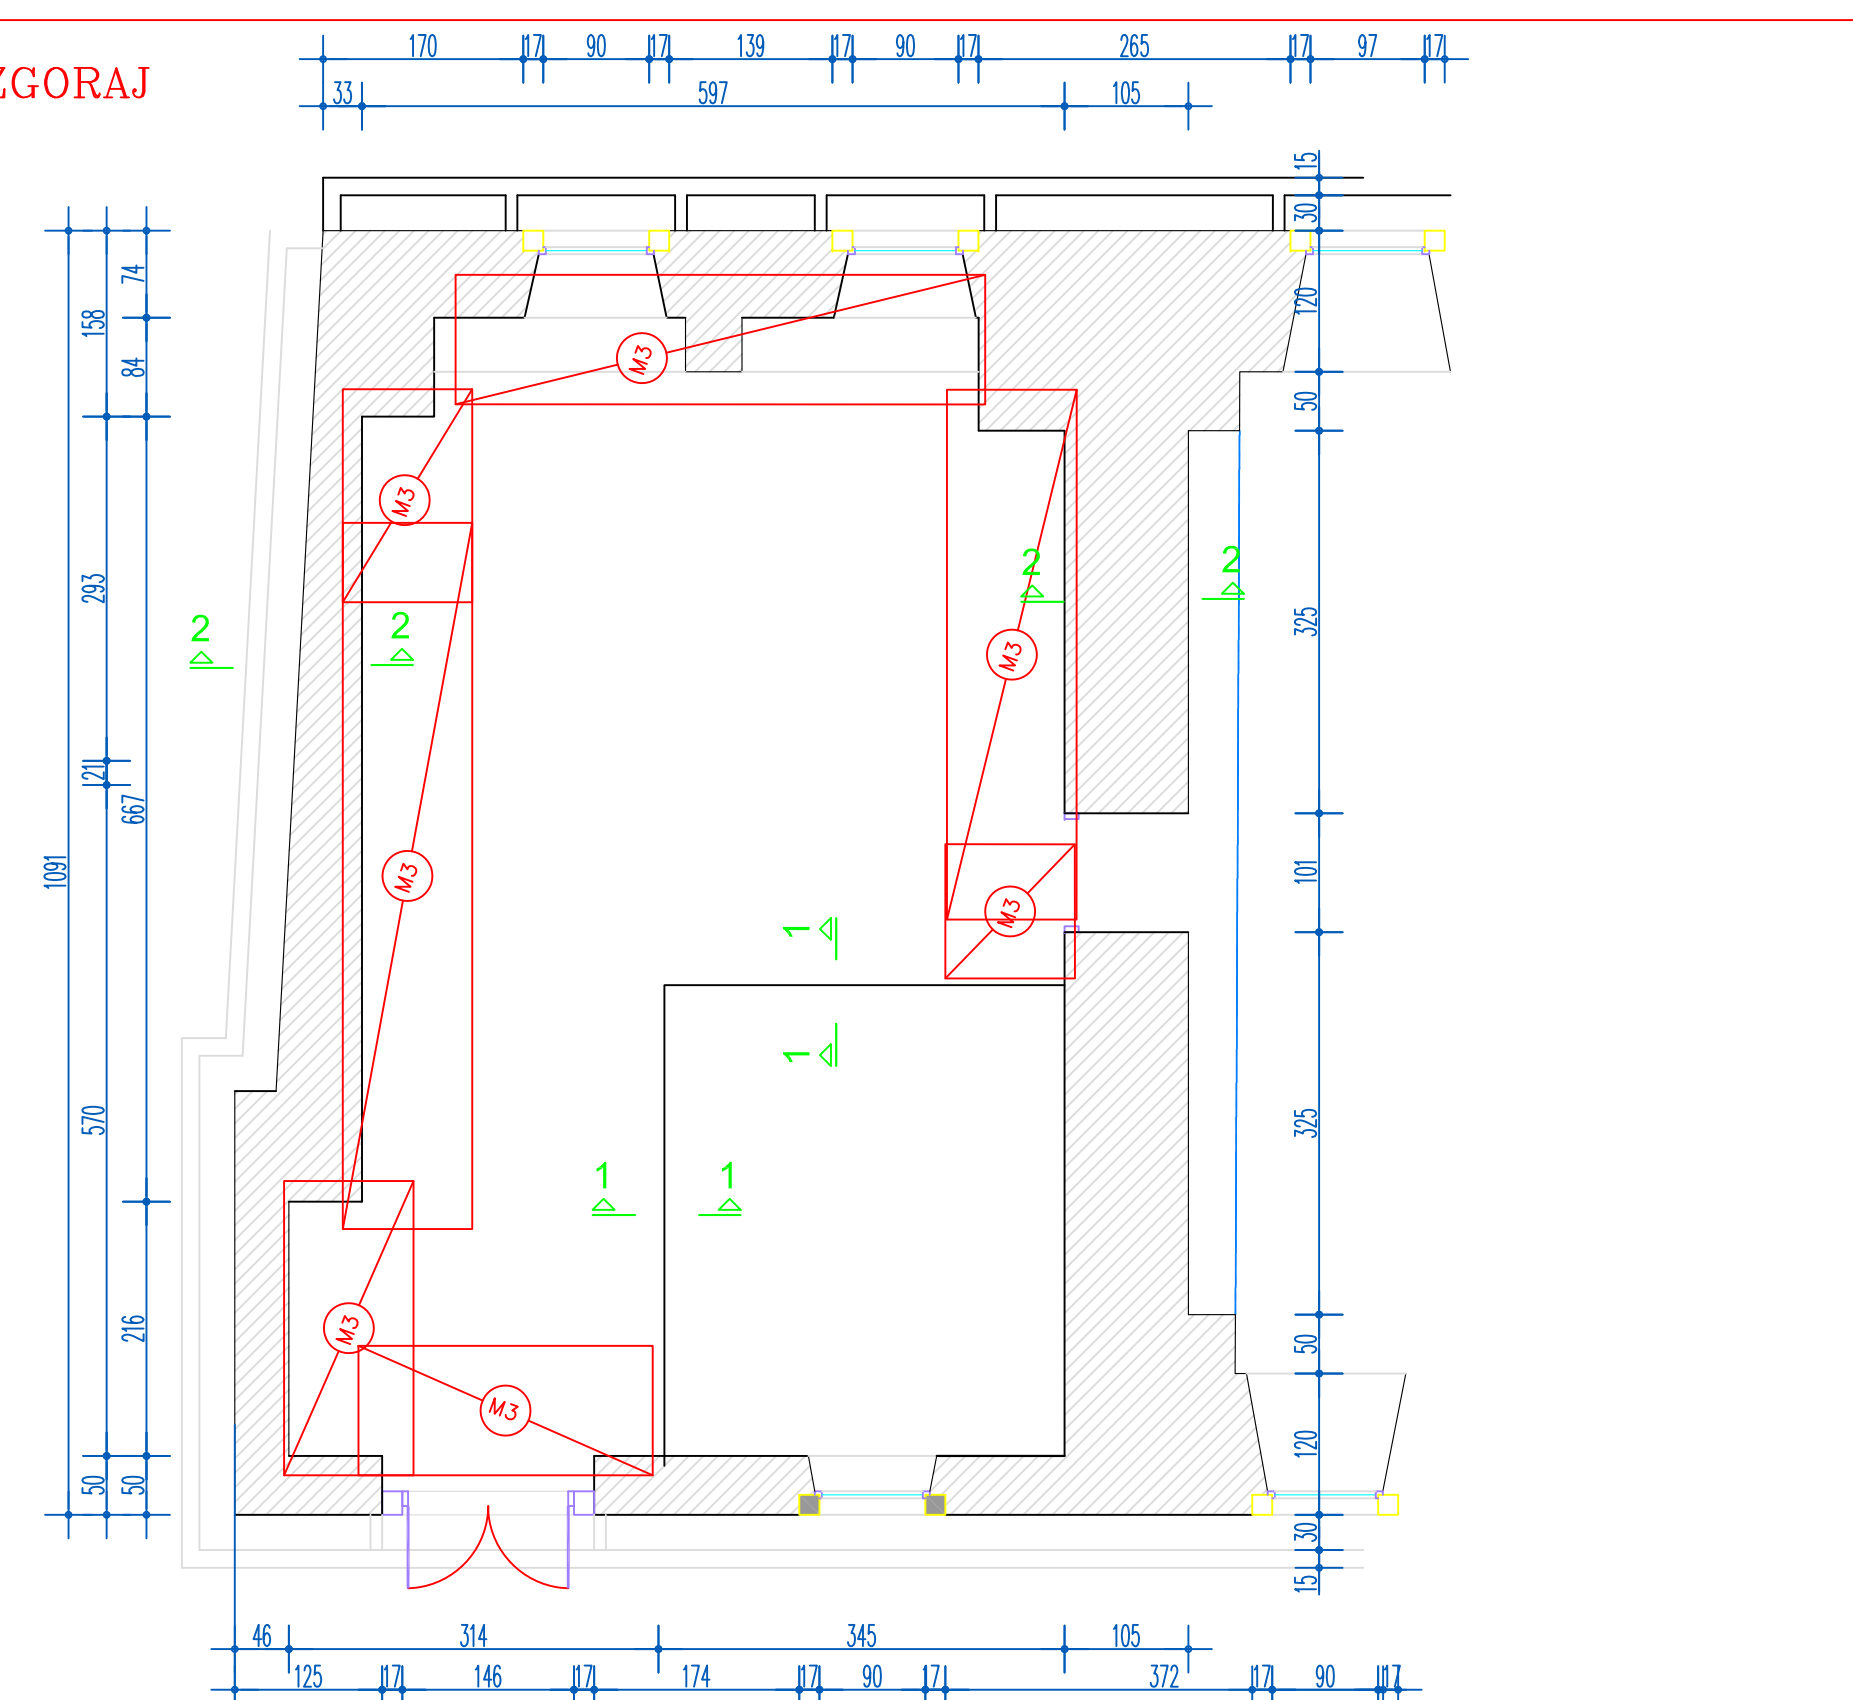

OZNA	TIP	DIMENZJE	L (m)	B (m)	kom	m ²	kg/m ²	kg
M1	Q628	125-125-10.0-10.0	6,00	2,20	5	66,00	9,88	652,08
M2	Q196	100-100-5.0-5.0	6,00	2,20	4	52,80	3,08	162,62
M3	Q196	100-100-5.0-5.0	6,00	2,20	3	39,60	3,08	121,97
SKUPAJ:								937 KG

POZ	OZNA	φ	L (m)	kom	Σ kom	φ 8	φ 12	φ 14
1	14	6,00	10	10				60,00
2	8	1,13	180	180	203,40			
3	8	6,00	20	20				120,00
Σ L (m)						203,40	0,00	180,00
kg/m						0,405	0,911	1,242
Σ kg						90,50	0,00	223,56
do φ 12 (kg)						91		
nad φ 12 (kg)						224		
SKUPAJ (kg)						315		

ARMATURNI NAČRT

PLOŠČA poz 100b
C25/30
d=18 cm
m 1:50